

**QUEEN ELIZABETH HOSPITAL  
MENTAL HEALTH & ADDICTIONS  
EMERGENCY DEPARTMENT & SHORT STAY UNIT  
CHARLOTTETOWN, PE**

**ARCHITECTURAL DETAIL BOOK  
VOLUME 3 OF 5**



**Architectural Detail Book – Table of Contents**

Date / Issue: March 22<sup>nd</sup>, 2022 / Issued for Tender

Revision: R0 (Note: Items underlined have been revised.)

Cover Page	
AD000	Table of Contents
AD001	Code Analysis
AD010	Material / Finishes Schedule Exterior
AD020	Room Finish Schedule Notes & Abbreviations
AD021	Room Finish Schedule
AD022	Room Finish Schedule
AD023	Room Finish Schedule
AD024	Room Finish Schedule
AD030	Door Schedule Notes & Abbreviations
AD031	Door Schedule
AD032	Door Schedule
AD033	Door Schedule
AD034	Screen Schedule
AD040	Door Types
AD050	Door Frame Types
AD051	Door Frame Types
AD055	Screen Frame Types
AD060	Door Frame Details - 1
AD065	Screen Frame Details - 1
AD066	Screen Frame Details - 2
AD070	Accessory Schedule
AD071	Accessory Schedule
AD072	Accessory Schedule
AD073	Accessory Schedule
AD074	Accessory Schedule
AD075	Accessory Schedule
AD090	Assembly Schedules
AD091	Assembly Schedules
AD095	Interior Partition Types
AD096	Interior Partition Types
AD100	Connection Detail @ Existing Wall (GL-1a & GL-U) and Adjacent Window Infill
AD101	Typical Column Wrap @ Exterior Wall
AD102	Typical Column Enclosures
AD103	Typical Window Infill @ Existing Exterior Wall (GL-18 & GL-5a)
AD104	Column Wrap @ GL 4a-Ba
AD105	Column Wrap @ GL 5a-Ba
AD106	Column Wrap @ GL 5a-AA
AD107	Column Wrap @ GL 1a-AA

**Architectural Detail Book – Table of Contents**

Date / Issue: March 22<sup>nd</sup>, 2022 / Issued for Tender

Revision: R0 (Note: Items underlined have been revised.)

AD108	Door Jamb @ Door 5645
AD109	Typical Window Jamb Detail
AD300	Roof Connection Detail @ Existing Parapet (GL-U)
AD301	Slab Connection Detail @ Unit Entrance
AD302	Connection Detail @ Existing Parapet (GL-60)
AD303	Slab connection Detail @ Existing Wall (GL-60)
AD304	Slab Connection Detail @ GL-U
AD305	Roof Connection Detail @ Existing Wall (GL-2a-5a)
AD306	Typical Parapet Cap Detail
AD307	Parapet Detail @ GL-1a
AD308	Base of Wall Detail @ GL-1a
AD309	Window Base Detail @ W-1 & W-3
AD310	Roof Connection Detail @ Exist GL-21
AD311	Slab Connection Detail @ GL-4a
AD312	Floor Construction @ GL-Ba
AD313	Truss Enclosure @ GL-1a
AD314	Section Detail at Bulkhead for Anti-Ligature TV Enclosure
AD315	Door Head @ Door 5645
AD316	Door Sill @ Door 5645
AD317	Typical Window Head Detail
AD318	Typical Window Sill Detail
AD319	Typical Section Through Column Base
AD320	Typical Cross Bracing Wrap @ Level 100
AD321	Shaft Wall Bulkhead @ Door 5600
AD350	Typical Railings
AD360	Typical Wall Protection
AD365	Corner Guard Types
AD366	Typical Corner Guard, Railings and Sheet Wall Protection at Corners
AD400	Hand Hygiene Sinks

**Building Code Analysis**

Date / Issue: March 22<sup>nd</sup>, 2022 / Issued for Tender

Revision: R0 (Note: Items underlined have been revised.)

1. Building Definition

- a. Governing Code: National Building Code 2015 (NBC 2015)
- b. Building Height: 3 storey
- c. *Building Area*:
  - i. Addition: 7875 sqft / 738 m<sup>2</sup>
- d. Streets: 3.2.2.10. The building faces two streets. (Street must be 9m wide or more in width)
  - i. A building faces one street when not less than 25% of its perimeter is within 15m of the street
  - ii. A building faces two streets when not less than 50% of its perimeter is within 15m of the street
  - iii. A building faces three streets when not less than 75% of its perimeter is within 15m of the street
- e. Major Occupancies: Group B, Division 2, Hospital
- f. Subsidiary Occupancies: n/a
- g. Article of Construction: 3.2.2.38. Group B, Division 2, Any Height, Any Area, Sprinklered
  - i. Max. Building area: Not applicable.
  - ii. Construction Type:
    1. Code: Shall be of non-combustible construction.
    2. Provided: Non-combustible
  - iii. Floor Assemblies:
    1. Code: Shall be fire separations with a fire resistance rating (FRR) not less than 2 hours.
    2. Provided: Minimum 2 hour
  - iv. Floor Assemblies above crawl space:
    1. Code: Not applicable for this project.
  - v. Mezzanine:
    1. Code: Shall have a FRR not less than 1 hour.
    2. Provided: Not applicable.
  - vi. Load Bearing Walls, Columns supporting an assembly required to have a FRR.
    1. Code: Shall have a FRR not less than that required for the supported assembly.
    2. Provided: Minimum 2 hour
  - vii. Roof Assembly:
    1. Code: No fire blocks or FRR required.
- h. Sprinklers: Sprinklered
- i. Fire Walls: Not applicable.
- j. Interconnected floor space: Not applicable

2. Exits

- a. Criteria for one exit: 3.4.2.1.B.
  - i. Code: If a floor area that is sprinklered throughout, and the floor area is not more than 100m<sup>2</sup>, one exit can be provided.
  - ii. Provided: More than one exit is required.
- b. Travel Distance: 3.4.2.5
  - i. Code: The travel distance to at least one exit shall be not more than 45m.
- c. Exit Signs: 3.4.5.
  - i. Code: Required if a building is over 2 stories in building height and having an occupant load of more than 150.
  - ii. Provided: Exit signs throughout.

3. Building Life Safety Systems

- a. Standpipe: 3.2.5.8
  - i. Code: Not required.

**Building Code Analysis**

Date / Issue: March 22<sup>nd</sup>, 2022 / Issued for Tender

Revision: R0 (Note: Items underlined have been revised.)

4. Access Routes

- a. 3.2.5.4. A building which is more than 3 storeys in building height or more than 600m<sup>2</sup> in building area shall be provide with access routes for fire department vehicles.
- b. 3.2.5.5. Access routes shall be located not less than 3m and not more than 15m from the closest portion of the access route.
  - i. Code: Required.
  - ii. Provided: Access route provided.

5. Fire Separations (minimum)

- a. Major Occupancy Separation
  - i. Adjoining Group B-2 / Group n/a      3.1.3.1 Table      n/a, No major occupancy separation.
- b. Fire walls      3.1.10.      n/a
- c. Separation of Suites      3.3.1.1.      n/a
- d. Public Corridors      3.3.1.4.      n/a
- e. Janitor rooms      3.3.1.21.      1 hour
- f. Compartments and Fire Separations      3.3.3.5      1 hour (patient sleeping)
- g. Contained use area      3.3.3.7.      n/a
- h. Storage rooms      3.3.4.3(3)      1 hour
- i. Repair Garage      3.3.5.5.      n/a
- j. Storage Garage      3.3.5.6      1.5 hours
- k. Exits      3.4.4.1      2 hour
- l. Elevator shaft and machine room      3.5.3.      2 hour
- m. Service rooms      3.6.2.1.      1 hour
- n. Vertical Service Spaces      3.6.3.      1 hour

6. Sound Transmission

- a. A dwelling unit shall be separated from every other space in the building by an assembly that provides an STC of not less than:
  - i. Suite / Suite      5.8.1.1.      STC 50 minimum
  - ii. Elevator / Suite      5.8.1.1.      STC 55 minimum

7. Corridor Width 3.3.3.3.

- a. Shall not be less than 2400mm to move residents or patients in beds.
- b. Shall not be less than 1650mm when not used to move residents or patients in beds.

**Material / Finish Schedule - Exterior**

Date / Issue: March 22nd, 2022 / Issued for Tender

Revision: R0 (Note: Items underlined have been revised)

NOTE: Contractor to confirm that all product names and numbers correspond. If a discrepancy is found, the consultant is to be notified immediately for clarification.

TAG	TYPE	MANUFACTURER / SUPPLIER (Standard of acceptance)	DESCRIPTION / FINISH / TEXTURE	COLOUR	LOCATION	COMMENTS
<b>Aluminum</b>						
AL-1	Aluminum	See Spec		Clear Anodized		
<b>Concrete</b>						
CO-1	Poured in place	See Spec				
<b>Glazing</b>						
GL-1	Insulated Glazing		Triple Glazed Smooth	Clear		
<b>Pre-Finished Metal</b>						
MT-1	Pre-finished metal	See Spec	Smooth	Match Existing Cladding		See drawings for profiles
MT-2	Pre-finished metal	See Spec	Smooth	Gray		See drawings for profiles
MT-3	Insulated Metal Panel	See Spec	Smooth	Gray		See drawings for profiles
<b>Paint</b>						
P-1	Paint	See Spec		Match adjacent cladding colour		

## FINISH SCHEDULE NOTES

For nature and extent of Abuse Resistant Gypsum Board (ARGB), refer to Drawing A152 - Wall Material Floor Plan - Level 200

Where Floor and Base use same finish material provide Integral Coved Base.

For specific SWP & HWP types, refer to Drawing A142 - Wall Finish Plan - Level 200

## FINISH SCHEDULE ABBREVIATIONS

ACT-1	ACCOUSTIC CEILING TILE (610mm x 1220mm)	MRGB	MOISTURE RESISTANT GYPSUM BOARD
ACT-2	ACCOUSTIC CEILING TILE (610mm x 610mm)	PT-1	PAINT
ARGB	ABUSE RESITANT GYPSUM BOARD	RUB-1	RUBBER
CONC.	CONCRETE	SR-1	SEALED RESIN
HWP	HYGENIC WALL PROTECTION	SWP	SHEET WALL PROTECTION
GB	GYPSUM BOARD		

ISSUED FOR TENDER

**COLES**

Architecture + Engineering + Project Management  
 Suite 201, 85 Fitzroy Street  
 Charlottetown, P.E.I., Canada, C1A 1R6  
 Phone: (902) 368-2300  
 www.colesassociates.com



**PARKIN**  
 ARCHITECTS LIMITED

Client:  
 Health & Wellness

Project Title:  
 Queen Elizabeth Hospital  
 Mental Health & Addictions  
 Emergency Department &  
 Short Stay Unit

Sheet Title:  
 ROOM FINISH  
 SCHEDULE NOTES &  
 ABBREVIATIONS

Date: 02/28/22  
 Drn By: Author | Chk By: Checker

Project Number:  
**211025**  
 Drawing Number:  
**AD020**

# ROOM FINISH SCHEDULE

Level	Abbreviated Room Name	Const. Room Number	Floor		Wall		Ceiling		Remarks
			Floor Finish	Base Finish	Wall Material	Wall Finish	Ceiling Material	Ceiling Finish	
FFL @ LEVEL 200	CORR	5600	RUB-1	RUB-1	GB/ARGB	PT-1/SWP	GB/ACT-2	PT-1/ -	
FFL @ LEVEL 200	WC	5601	SR-1	SR-1	MRGB	PT-1	GB	PT-1	
FFL @ LEVEL 200	SECURITY	5602	RUB-1	RUB-1	GB	PT-1	ACT-1	-	
FFL @ LEVEL 200	CORR	5610	RUB-1	RUB-1	GB/ARGB	PT-1/SWP	GB/ACT-2	PT-1/ -	
FFL @ LEVEL 200	WAITING	5611	RUB-1	RUB-1	GB/ARGB	PT-1	GB/ACT-2	PT-1/ -	
FFL @ LEVEL 200	LOCKERS	5611A	RUB-1	RUB-1	GB/ARGB	PT-1	GB/ACT-2	PT-1/ -	
FFL @ LEVEL 200	WARD CLERK	5612	RUB-1	RUB-1	GB	PT-1/SWP	ACT-2	-	
FFL @ LEVEL 200	FAMILY CONSULT	5615	RUB-1	RUB-1	GB/ARGB	PT-1	GB	PT-1	
FFL @ LEVEL 200	CORR	5620	RUB-1	RUB-1	GB/ARGB/ MRGB	PT-1/SWP	GB/ACT-2	PT-1/ -	
FFL @ LEVEL 200	SHORT STAY	5621	RUB-1	RUB-1	GB/ARGB	PT-1/HWP	GB	PT-1	
FFL @ LEVEL 200	SHORT STAY	5623	RUB-1	RUB-1	GB/ARGB	PT-1/HWP	GB	PT-1	
FFL @ LEVEL 200	BRTC WC	5625	SR-1	SR-1	MRGB	PT-1	GB	PT-1	
FFL @ LEVEL 200	SHORT STAY	5626	RUB-1	RUB-1	GB/ARGB	PT-1/HWP	GB	PT-1	
FFL @ LEVEL 200	SHORT STAY	5627	RUB-1	RUB-1	GB/ARGB	PT-1/HWP	GB	PT-1	
FFL @ LEVEL 200	KITCHENETTE	5628A	RUB-1	RUB-1	MRGB/ARGB	PT-1	GB	PT-1	
FFL @ LEVEL 200	LOUNGE	5628B	RUB-1	RUB-1	GB/ARGB	PT-1	GB	PT-1	

**PRELIMINARY ONLY NOT FOR CONSTRUCTION**

ISSUED FOR TENDER

**COLES**  
 Architecture + Engineering + Project Management  
 Suite 201, 85 Fitzroy Street  
 Charlottetown, P.E.I., Canada, C1A 1R6  
 Phone: (902) 368-2300  
 www.colesassociates.com



**PARKIN**  
 ARCHITECTS LIMITED

Client:  
**Health & Wellness**

Project Title:  
**Queen Elizabeth Hospital  
 Mental Health & Addictions  
 Emergency Department &  
 Short Stay Unit**

Sheet Title:  
**ROOM FINISH  
 SCHEDULE**

Date: 02/28/22  
 Drn By: Author | Chk By: Checker  
 Project Number:  
**211025**  
 Drawing Number:  
**AD021**

## ROOM FINISH SCHEDULE\_02

Level	Abbreviated Room Name	Const. Room Number	Floor		Wall		Ceiling		Remarks
			Floor Finish	Base Finish	Wall Material	Wall Finish	Ceiling Material	Ceiling Finish	
FFL @ LEVEL 200	CORR	5630	RUB-1	RUB-1	GB/ARGB	PT-1/SWP	GB/ACT-2	PT-1/ -	
FFL @ LEVEL 200	CHARTING	5631	RUB-1	RUB-1	GB	PT-1	ACT-2	-	
FFL @ LEVEL 200	RECLINER	5632	RUB-1	RUB-1	GB/ARGB	PT-1	GB/ACT-2	PT-1/ -	
FFL @ LEVEL 200	WC	5633	SR-1	SR-1	MRGB	PT-1	GB	PT-1	
FFL @ LEVEL 200	RECLINER	5634	RUB-1	RUB-1	GB/ARGB	PT-1	ACT-2	PT-1/ -	
FFL @ LEVEL 200	SOILED LAUNDRY	5635	RUB-1	RUB-1	GB/ARGB	PT-1/SWP	GB	PT-1	
FFL @ LEVEL 200	EXAM	5636	RUB-1	RUB-1	GB/ARGB/ MRGB	PT-1/SWP	GB	-	
FFL @ LEVEL 200	SHOWER	5637	SR-1	SR-1	MRGB	PT-1/HWP	GB	PT-1	
FFL @ LEVEL 200	MEETING RM	5638	RUB-1	RUB-1	GB	PT-1	ACT-2	-	
FFL @ LEVEL 200	TELEHEALTH/ PSYCH OFFICE	5639	RUB-1	RUB-1	GB	PT-1	ACT-1	-	
FFL @ LEVEL 200	CORR	5640	RUB-1	RUB-1	GB	PT-1/SWP	ACT-2	-	
FFL @ LEVEL 200	PT BELONG	5641A	RUB-1	RUB-1	GB/MRGB	PT-1/SWP	ACT-2	-	
FFL @ LEVEL 200	LAUNDRY	5641B	SR-1	SR-1	MRGB	PT-1/SWP	ACT-2	-	
FFL @ LEVEL 200	CLEAN	5642	RUB-1	RUB-1	GB	PT-1/SWP	ACT-2	-	
FFL @ LEVEL 200	STAFF LOCKERS	5644							
FFL @ LEVEL 200	CORR	5645	RUB-1	RUB-1	GB/ARGB	PT-1/SWP	ACT-2	-	
FFL @ LEVEL 200	SOILED	5646	SR-1	SR-1	MRGB	PT-1/HWP	ACT-V	-	
FFL @ LEVEL 200	CORR	5650	RUB-1	RUB-1	GB/ARGB	PT-1/SWP	GB	PT-1	

**PRELIMINARY ONLY NOT FOR CONSTRUCTION**

ISSUED FOR TENDER

**COLES**  
 Architecture + Engineering + Project Management  
 Suite 201, 85 Fitzroy Street  
 Charlottetown, P.E.I., Canada, C1A 1R6  
 Phone: (902) 368-2300  
 www.colesassociates.com



**PARKIN**  
 ARCHITECTS LIMITED

Client:  
**Health & Wellness**

Project Title:  
**Queen Elizabeth Hospital  
 Mental Health & Addictions  
 Emergency Department &  
 Short Stay Unit**

Sheet Title:  
**ROOM FINISH  
 SCHEDULE**

Date: 02/28/22  
 Drn By: Author | Chk By: Checker  
 Project Number:  
**211025**  
 Drawing Number:  
**AD022**

## ROOM FINISH SCHEDULE\_03

Level	Abbreviated Room Name	Const. Room Number	Floor		Wall		Ceiling		Remarks
			Floor Finish	Base Finish	Wall Material	Wall Finish	Ceiling Material	Ceiling Finish	
FFL @ LEVEL 200	MULTIPURPOSE OFFICE	5651	RUB-1	RUB-1	GB	PT-1	ACT-2	-	
FFL @ LEVEL 200	ASSESS / INTERVIEW	5652	RUB-1	RUB-1	GB/ARGB	PT-1	GB	PT-1	
FFL @ LEVEL 200	ASSESS/INTERVIEW	5653	RUB-1	RUB-1	GB/ARGB	PT-1	GB	PT-1	
FFL @ LEVEL 200	CHARTING	5655	RUB-1	RUB-1	GB	PT-1	GB/ACT-1	PT-1/ -	
FFL @ LEVEL 200	BRTC WC	5656	SR-1	SR-1	MRGB	PT-1	GB	PT-1	
FFL @ LEVEL 200	HSKPNG	5658	SR-1	SR-1	MRGB	PT-1/SWP	GB	PT-1	
FFL @ LEVEL 200	STORAGE	5659	RUB-1	RUB-1	ARGB	PT-1/SWP	ACT-1	-	
FFL @ LEVEL 200	CORR	5660	RUB-1	RUB-1	GB/ARGB/ MRGB	PT-1/SWP	GB/ACT-2	PT-1/ -	
FFL @ LEVEL 200	WC	5661	RUB-1	RUB-1	MRGB	PT-1	GB	PT-1	
FFL @ LEVEL 200	ASSESS/INTERVIEW	5662	RUB-1	RUB-1	GB/ARGB	PT-1	GB	PT-1	
FFL @ LEVEL 200	ASSESS/INTERVIEW	5663	RUB-1	RUB-1	GB/ARGB	PT-1	GB	PT-1	
FFL @ LEVEL 200	SAFE RM	5664A	SR-2	SR-2	ARGB	PT-1/PW	GB	PT-1	
FFL @ LEVEL 200	SAFE RM	5664B	SR-2	SR-2	ARGB	PT-1/PW	GB	PT-1	
FFL @ LEVEL 200	WC	5664C	SR-1	SR-1	MRGB	PT-1	GB	PT-1	
FFL @ LEVEL 200	ASSESS/INTERVIEW	5667	RUB-1	RUB-1	GB/ARGB	PT-1	GB	PT-1	
FFL @ LEVEL 200	ASSESS/INTERVIEW	5668	RUB-1	RUB-1	GB/ARGB	PT-1	GB	PT-1	

**PRELIMINARY ONLY NOT FOR CONSTRUCTION**

ISSUED FOR TENDER

**COLES**  
 Architecture + Engineering + Project Management  
 Suite 201, 85 Fitzroy Street  
 Charlottetown, P.E.I., Canada, C1A 1R6  
 Phone: (902) 368-2300  
 www.colesassociates.com

  
**PARKIN**  
 ARCHITECTS LIMITED

Client:  
**Health & Wellness**

Project Title:  
**Queen Elizabeth Hospital  
 Mental Health & Addictions  
 Emergency Department &  
 Short Stay Unit**

Sheet Title:  
**ROOM FINISH  
 SCHEDULE**

Date: 02/28/22  
 Drn By: Author | Chk By: Checker  
 Project Number:  
**211025**  
 Drawing Number:  
**AD023**

## ROOM FINISH SCHEDULE\_04

Level	Abbreviated Room Name	Const. Room Number	Floor		Wall		Ceiling		Remarks
			Floor Finish	Base Finish	Wall Material	Wall Finish	Ceiling Material	Ceiling Finish	
FFL @ LEVEL 200	ASSESS/INTERVIEW	5669	RUB-1	RUB-1	GB/ARGB	PT-1	GB	PT-1	
FFL @ LEVEL 200	CORR	5670	RUB-1	RUB-1	GB/ARGB	PT-1/SWP	GB/ACT-2	PT-1/ -	
FFL @ LEVEL 200	BUSINESS CENTER	5671A	RUB-1	RUB-1	GB	PT-1/SWP	ACT-2	-	
FFL @ LEVEL 200	EQUIP ALC	5671B	RUB-1	RUB-1	GB	PT-1/SWP	ACT-2	-	
FFL @ LEVEL 200	OBSERVATION	5672	RUB-1	RUB-1	GB/MRGB	PT-1/SWP/ HWP	ACT-2	-	
FFL @ LEVEL 200	ST WC	5673	RUB-1	RUB-1	MRGB	PT-1	GB	PT-1	
FFL @ LEVEL 200	MED RM	5674	RUB-1	RUB-1	GB/MRGB	PT-1/SWP/ HWP	ACT-1	-	
FFL @ LEVEL 200	ST WC	5676	RUB-1	RUB-1	MRGB	PT-1	GB	PT-1	
FFL @ LEVEL 200	TEAM ROOM	5677	RUB-1	RUB-1	GB/MRGB	PT-1	ACT-1	-	

**PRELIMINARY ONLY NOT FOR CONSTRUCTION**

ISSUED FOR TENDER

**COLES**  
 Architecture + Engineering + Project Management  
 Suite 201, 85 Fitzroy Street  
 Charlottetown, P.E.I., Canada, C1A 1R6  
 Phone: (902) 368-2300  
 www.colesassociates.com



Client:  
**Health & Wellness**

Project Title:  
**Queen Elizabeth Hospital  
Mental Health & Addictions  
Emergency Department &  
Short Stay Unit**

Sheet Title:  
**ROOM FINISH  
SCHEDULE**

Date: 02/28/22  
 Drn By: Author | Chk By: Checker  
 Project Number:  
**211025**  
 Drawing Number:  
**AD024**

## DOOR SCHEDULE NOTES

1. ALL INTERIOR DOOR FRAMES TO BE INSTALLED 150mm FROM ADJACENT WALL UNLESS NOTED OTHERWISE, MEASURED FROM THE CENTER LINE OF THE HINGE PIN.
2. REFER TO SPECIFICATION FOR DOOR HARDWARE.
3. ALL EXTERIOR DOOR FRAMES AND THRESHOLDS TO BE THERMALLY BROKEN.
4. ALL EXTERIOR DOOR AND FRAMES TO BE INSULATED.
5. REFER TO MATERIAL/FINISH SCHEDULE FOR ALL MATERIAL TAGS.
6. ALL GLAZING IN RATED DOORS AND FRAMES TO BE GL-1.
7. ALL GLAZING IN INTERIOR DOORS AND FRAMES TO BE GL-2.
8. ALL GLAZING IN EXTERIOR DOORS AND FRAMES TO BE GL-3.
9. DOORS, FRAMES, AND HARDWARE TO MATCH WALL FIRE RESISTANCE RATING. REFER TO DOOR SCHEDULE FOR RATING.
10. ALL PRESSED STEEL FRAMES TO OVERLAP BLOCK WALLS AND GWB.

## DOOR SCHEDULE ABBREVIATIONS

AL	ALUMINUM	PS	PRESSED STEEL
HM	HOLLOW METAL	WD	WOOD

Issued for Tender

**COLES**  
 Architecture + Engineering + Project Management  
 Suite 201, 85 Fitzroy Street  
 Charlottetown, P.E.I., Canada, C1A 1R6  
 Phone: (902) 368-2300  
 www.colesassociates.com

  
**PARKIN**  
 ARCHITECTS LIMITED

Client:  
**Health & Wellness**

Project Title:  
**Queen Elizabeth Hospital  
 Mental Health & Addictions  
 Emergency Department &  
 Short Stay Unit**

Sheet Title:  
**Door Schedule Notes &  
 Abbreviations**

Date: 2022-03-22    Scale: 1 : 50  
 Drn By: ADR    Chk By: SDM

Project Number:  
**211025**  
 Drawing Number:  
**AD030**

# DOOR SCHEDULE

Door Number	Abbreviated Room Name	Const. Room Number	Door										Frame						Light Film	Remarks	
			Leaf 1 (Width)	Leaf 2 (Width)	Width (Total)	Height	Thk	Type	Material	Finish	Glazing	Film	Type	Material	Finish	Sidelight A (Width)	Sidelight A Panel Qty.	Sidelight B (Width)			Sidelight B Panel Qty.
FFL @ LEVEL 100																					
1905.1	GARBAGE RM	1901	1220		1220	2134	45	A	HM	PT			F1	PS	PT						
1905.2	OUTDOOR EQUIP. STORAGE	1905	1168	1168	2336	2134	45	A	HMI	PT			F2	PS	PT						
1905a	STORAGE	1905a	915	915	1830	2134	45	A	HM	PT			F2	PS	PT						
FFL @ LEVEL 200																					
5114	CONSULTANT ROOM	5114	915		915	2134	45	A	SC	PLAM			F1	PS	PT						
5600	CORRIDOR	5600	1118	1118	2236	2134	45	B	HM	PT			F3	PS	PT						
5601	WC	5601	965		965	2134	45	A	SC	PLAM			F4	PS	PT						
5602	SECURITY	5602	965		965	2134	45	A	SC	PLAM			F41	AL	PT	1000	1				
5612	WARD CLERK	5612	965		965	2134	45	A	SC	PLAM			F1	PS	PT						
5615	FAMILY CONSULT	5615	1067		1067	2134	45	A	SC	PLAM			F1	PS	PT						
5620	CORR	5620	1067	1067	2134	2134	45	B	HM	PT			F3	PS	PT						
5621	SHORT STAY	5621	1118	610	1778	2134	45	A+A	HM	PT			F40	PS	PT						
5623	SHORT STAY	5623	1118	610	1778	2134	45	A+A	HM	PT			F40	PS	PT						
5625	BRTC WC	5625	1067		1067	2134	45	A	SC	PLAM			F4	PS	PT						
5626	SHORT STAY	5626	1118	610	1778	2134	45	A+A	HM	PT			F40	PS	PT						
5627	SHORT STAY	5627	1118	610	1778	2134	45	A+A	HM	PT			F40	PS	PT						
5631	CHARTING	5631	965		965	2134	45	B	SC	PLAM			F42	AL	PT	850	2	850	3		PROVIDE FLOOR MOUNTED DOOR STOP
5633	CORR	5630	965		965	2134	45	A	SC	PLAM			F4	PS	PT						
5635	SOILED LAUNDRY	5635	610		610	2134	45	A	SC	PLAM			F1	PS	PT						LAUNDRY CHUTE FLAP MOUNTED IN DOOR
5636	EXAM	5636	1067		1067	2134	45	A	SC	PLAM			F1	PS	PT						

**PRELIMINARY ONLY NOT FOR CONSTRUCTION**

ISSUED FOR TENDER

 <p>Architecture + Engineering + Project Management Suite 201, 85 Fitzroy Street Charlottetown, P.E.I., Canada, C1A 1R6 Phone: (902) 368-2300 www.colesassociates.com</p>		Client: <b>Health &amp; Wellness</b>	Sheet Title: <b>DOOR SCHEDULE</b>	Date: 01/11/22
		Project Title: <b>Queen Elizabeth Hospital Mental Health &amp; Addictions Emergency Department &amp; Short Stay Unit</b>		Drn By: JR    Chk By: .
				Project Number: <b>211025</b> Drawing Number: <b>AD031</b>

# DOOR SCHEDULE\_2

Door Number	Abbreviated Room Name	Const. Room Number	Door										Frame						Light Film	Remarks
			Leaf 1 (Width)	Leaf 2 (Width)	Width (Total)	Height	Thk	Type	Material	Finish	Glazing	Film	Type	Material	Finish	Sidelight A (Width)	Sidelight A Panel Qty.	Sidelight B (Width)		
FFL @ EX. NORTH CORR.																				
5645	CORRIDOR	5645	915		915	2134	45	A	HM	PT			F1	PS	PT					
FFL @ LEVEL 200																				
5637	SHOWER	5637	1067		1067	2134	45	A	SC	PLAM			F4	PS	PT					
5638	MEETING RM	5638	1067		1067	2134	45	A	SC	PLAM			F1	PS	PT					
5639	TELEHEALTH/PSYCH OFFICE	5639	1067		1067	2134	45	A	SC	PLAM			F1	PS	PT					
5640.1	CORR	5640	1067	1067	2134	2134	45	B	HM	PT			F3	PS	PT					
5640.2	CORR	5640	1067		1067	2134	45	A	HM	PT			F1	PS	PT					
5641A	PT BELONG	5641A	965		965	2134	45	A	SC	PLAM			F1	PS	PT					
5642	CLEAN	5642	1220		1220	2134	45	A	HM	PT			F1	PS	PT					
5645A			1220		1220	2134	45	A	HM	PT			F1	PS	PT					
5646	SOILED	5646	1220		1220	2134	45	A	HM	PT			F1	PS	PT					
5651	MULTIPURPOSE OFFICE	5651	965		965	2134	45	A	SC	PLAM			F1	PS	PT					
5652	ASSESS / INTERVIEW	5652	1067		1067	2134	45	A	SC	PLAM			F1	PS	PT					
5653	ASSESS/INTERVIEW	5653	1067		1067	2134	45	A	SC	PLAM			F1	PS	PT					
5655	CHARTING	5655	965		965	2134	45	B	SC	PLAM			F42	AL	PT	850	2	950	2	PROVIDE FLOOR MOUNTED DOOR STOP
5656	BRTC WC	5656	1067		1067	2134	45	A	SC	PLAM			F4	PS	PT					
5658	HSKPNG	5658	965		965	2134	45	A	SC	PLAM			F1	PS	PT					
5659	CORR	5650	965		965	2134	45	A	SC	PLAM			F1	PS	PT					
5660	CORR	5610	1067	1067	2134	2134	45	B	HM	PT			F3	PS	PT					

**PRELIMINARY ONLY NOT FOR CONSTRUCTION**

ISSUED FOR TENDER

Architecture + Engineering + Project Management Suite 201, 85 Fitzroy Street Charlottetown, P.E.I., Canada, C1A 1R6 Phone: (902) 368-2300 www.colesassociates.com	<b>PARKIN</b> ARCHITECTS LIMITED	Client: <b>Health &amp; Wellness</b>	Sheet Title: <b>DOOR SCHEDULE</b>
		Project Title: <b>Queen Elizabeth Hospital                  Mental Health &amp; Addictions                  Emergency Department &amp;                  Short Stay Unit</b>	

## DOOR SCHEDULE\_3

Door Number	Abbreviated Room Name	Const. Room Number	Door											Frame							Remarks	
			Leaf 1 (Width)	Leaf 2 (Width)	Width (Total)	Height	Thk	Type	Material	Finish	Glazing	Film	Type	Material	Finish	Sidelight A (Width)	Sidelight A Panel Qty.	Sidelight B (Width)	Sidelight B Panel Qty.	Glazing		Light Film
FFL @ LEVEL 200																						
5661	CORR	5650	1067		1067	2134	45	A	SC	PLAM				F1	PS	PT						
5662	ASSESS/INT RVIEW	5662	1067		1067	2134	45	A	SC	PLAM				F1	PS	PT						
5663	ASSESS/INT RVIEW	5663	1067		1067	2134	45	A	SC	PLAM				F1	PS	PT						
5664A.1	CORR	5660	1067		1067	2134	45	A	SC	PLAM				F1	PS	PT						
5664A.2	SAFE RM	5664A	965		965	2134	45	A	SC	PLAM				F1	PS	PT						
5664B.1	SAFE RM	5664B	1067		1067	2134	45	A	SC	PLAM				F1	PS	PT						
5664B.2	CORR	5670	965		965	2134	45	A	SC	PLAM				F1	PS	PT						
5664C.1	SAFE RM	5664A	1067		1067	2134	45	A	SC	PLAM				F1	PS	PT						
5664C.2	WC	5664C	1067		1067	2134	45	A	SC	PLAM				F1	PS	PT						
5667	ASSESS/INT RVIEW	5667	1067		1067	2134	45	A	SC	PLAM				F1	PS	PT						
5668	ASSESS/INT RVIEW	5668	1067		1067	2134	45	A	SC	PLAM				F1	PS	PT						
5669	ASSESS/INT RVIEW	5669	1067		1067	2134	45	A	SC	PLAM				F1	PS	PT						
5673	ST WC	5673	965		965	2134	45	A	SC	PLAM				F1	PS	PT						
5674	MED RM	5674	965		965	2134	45	A	SC	PLAM				F1	PS	PT						
5676	ST WC	5676	915		915	2134	45	A	SC	PLAM				F1	PS	PT						
5677	TEAM ROOM	5677	965		965	2134	45	A	SC	PLAM				F1	PS	PT						

**PRELIMINARY ONLY NOT FOR CONSTRUCTION**

ISSUED FOR TENDER

**COLES**  
 Architecture + Engineering + Project Management  
 Suite 201, 85 Fitzroy Street  
 Charlottetown, P.E.I., Canada, C1A 1R6  
 Phone: (902) 368-2300  
 www.colesassociates.com



**PARKIN**  
 ARCHITECTS LIMITED

Client:  
**Health & Wellness**

Project Title:  
**Queen Elizabeth Hospital  
 Mental Health & Addictions  
 Emergency Department &  
 Short Stay Unit**

Sheet Title:  
**DOOR SCHEDULE**

Date: 01/11/22  
 Drn By: JR | Chk By: .  
 Project Number:  
**211025**  
 Drawing Number:  
**AD033**

# SCREEN SCHEDULE


Screen Number	Abbreviated Room Name	Const. Room Number	Width	Width A	Width B	Height	Sill Height	Panel Qty.	Screen type	Frame Material	Frame Finish	Frame Detail	Glazing	Film	Partition Type	FRR	Screen Comments
FFL @ LEVEL 200																	
S-5602	SECURITY	5602	2600	800		2675	0	3	S6B	AL	ANOD						
S-5611	WAITING	5611	1620	810		2750	0	2	S4	AL	ANOD						
S-5612.1	WARD CLERK	5612	1070	970		2675	0	1	S6	AL	ANOD						
S-5612.2	WARD CLERK	5612	800	700		2675	0	1	S6	AL	ANOD						
S-5612.3	WARD CLERK	5612	800	700		2675	0	1	S6	AL	ANOD						
S-5631	CHARTING	5631	3150	983		2675	0	3	S6B	AL	ANOD						
S-5655	CHARTING	5655	3500	813		2675	0	4	S6B	AL	ANOD						
S-5664A	OBSERVATION	5672	1726	311	1415	1169	0	2	S14	AL	ANOD						
S-5664B	OBSERVATION	5672	1726	311	1415	1169	0	2	S14	AL	ANOD						

**PRELIMINARY ONLY NOT FOR CONSTRUCTION**


ISSUED FOR TENDER

 <p>Architecture + Engineering + Project Management Suite 201, 85 Fitzroy Street Charlottetown, P.E.I., Canada, C1A 1R6 Phone: (902) 368-2300 www.colesassociates.com</p>		Client: <b>Health &amp; Wellness</b>	Sheet Title: <b>SCREEN SCHEDULE</b>	Date: 01/18/22
		Project Title: <b>Queen Elizabeth Hospital Mental Health &amp; Addictions Emergency Department &amp; Short Stay Unit</b>		Drn By: JR   Chk By: .
				Project Number: <b>211025</b> Drawing Number: <b>AD034</b>

**DOOR PANEL TYPES:**

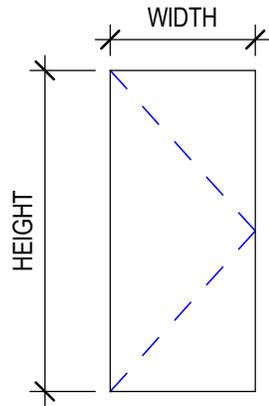

DOOR TYPE: A

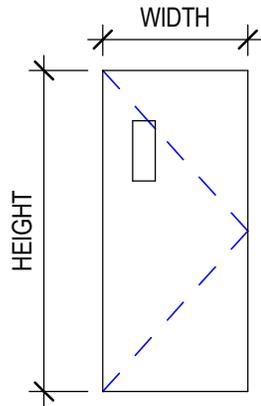

DOOR TYPE: B

**PRELIMINARY ONLY NOT FOR CONSTRUCTION**

ISSUED FOR TENDER

**COLES**

Architecture + Engineering + Project Management  
 Suite 201, 85 Fitzroy Street  
 Charlottetown, P.E.I., Canada, C1A 1R6  
 Phone: (902) 368-2300  
 www.colesassociates.com



**PARKIN**  
 ARCHITECTS LIMITED

Client:  
**Health & Wellness**


Project Title:  
**Queen Elizabeth Hospital  
 Mental Health & Addictions  
 Emergency Department &  
 Short Stay Unit**

Sheet Title:  
**DOOR TYPES**


Date: 01/13/22

Drn By: JR | Chk By: .


Project Number:  
**211025**  
 Drawing Number:  
**AD040**

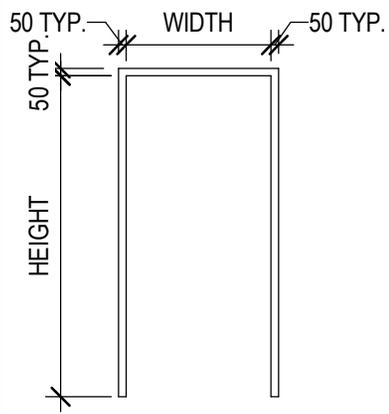


FRAME TYPE: F1

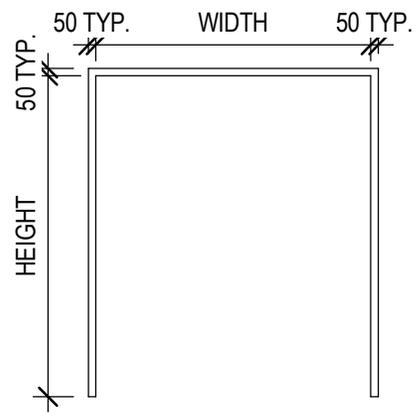





FRAME TYPE: F2

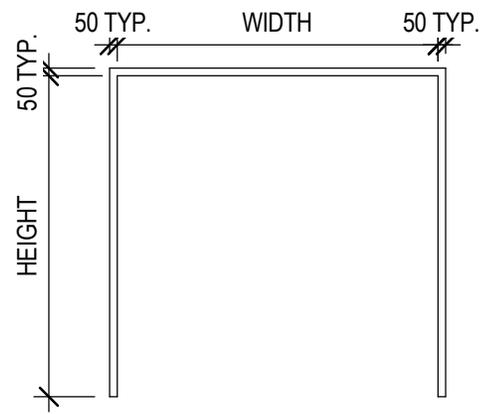

FRAME TYPE: F3

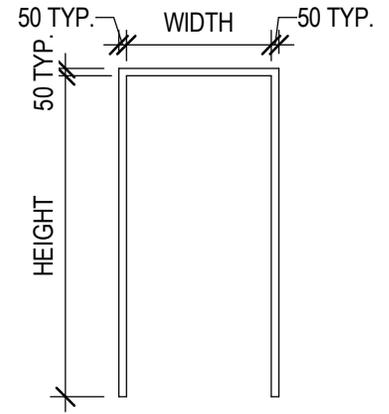

FRAME TYPE: F4

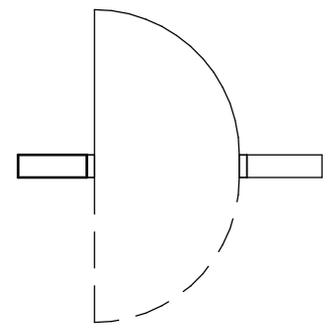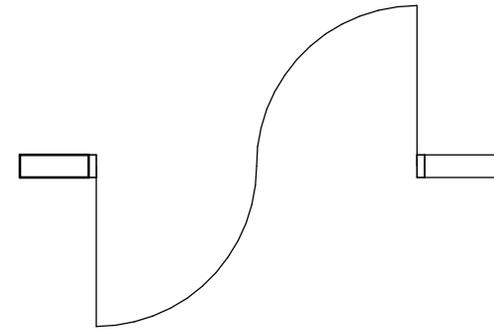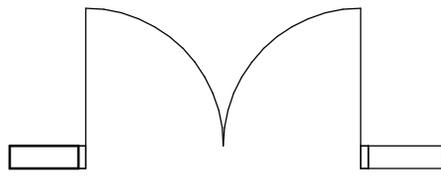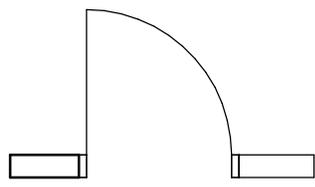

**PRELIMINARY ONLY NOT FOR CONSTRUCTION**

ISSUED FOR TENDER

**COLES**  
 Architecture + Engineering + Project Management  
 Suite 201, 85 Fitzroy Street  
 Charlottetown, P.E.I., Canada, C1A 1R6  
 Phone: (902) 368-2300  
 www.colesassociates.com


**PARKIN**  
 ARCHITECTS LIMITED

Client:  
**Health & Wellness**



Project Title:  
**Queen Elizabeth Hospital  
 Mental Health & Addictions  
 Emergency Department &  
 Short Stay Unit**

Sheet Title:  
**DOOR FRAME TYPES**



Date: 01/12/22  
 Drn By: JR | Chk By: .  
 Project Number:  
**211025**  
 Drawing Number:  
**AD050**

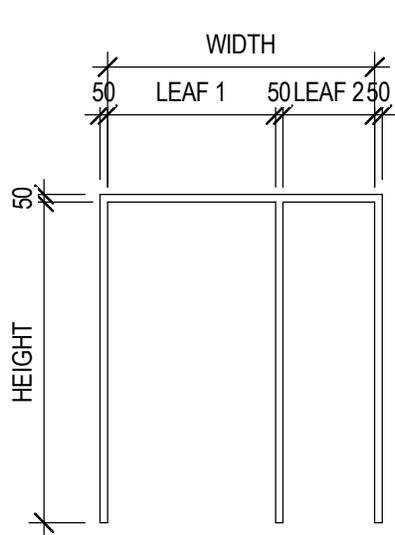


FRAME TYPE: F40

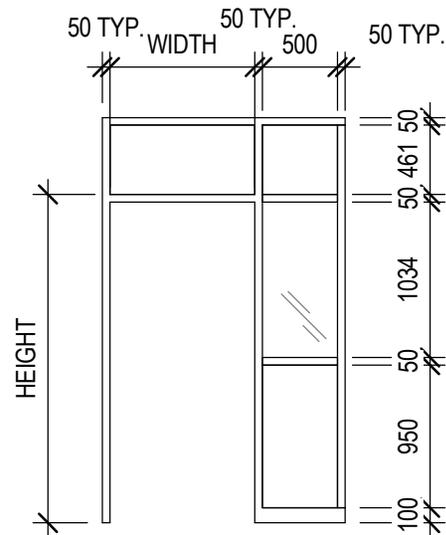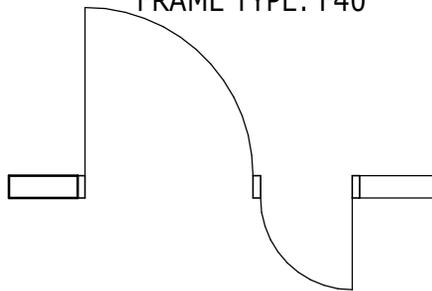

FRAME TYPE: F41

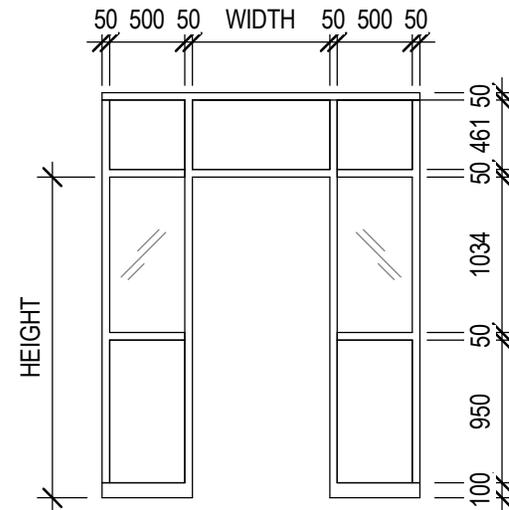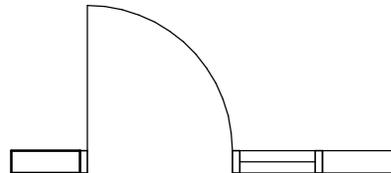

FRAME TYPE: F42

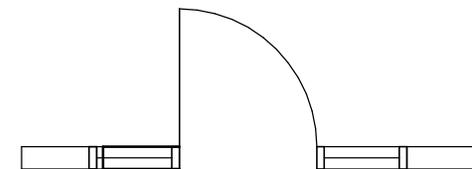

PRELIMINARY ONLY NOT FOR CONSTRUCTION

ISSUED FOR TENDER

**COLES**

Architecture + Engineering + Project Management  
 Suite 201, 85 Fitzroy Street  
 Charlottetown, P.E.I., Canada, C1A 1R6  
 Phone: (902) 368-2300  
 www.colesassociates.com





Client:  
**Health & Wellness**

Project Title:  
**Queen Elizabeth Hospital  
 Mental Health & Addictions  
 Emergency Department &  
 Short Stay Unit**

Sheet Title:  
**DOOR FRAME TYPES**

Date: 01/13/22  
 Drn By: JR | Chk By: .

Project Number:  
**211025**  
 Drawing Number:  
**AD051**

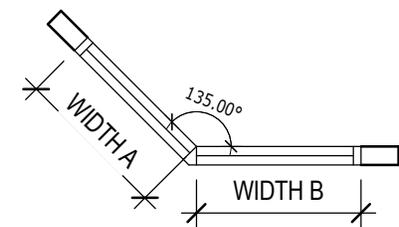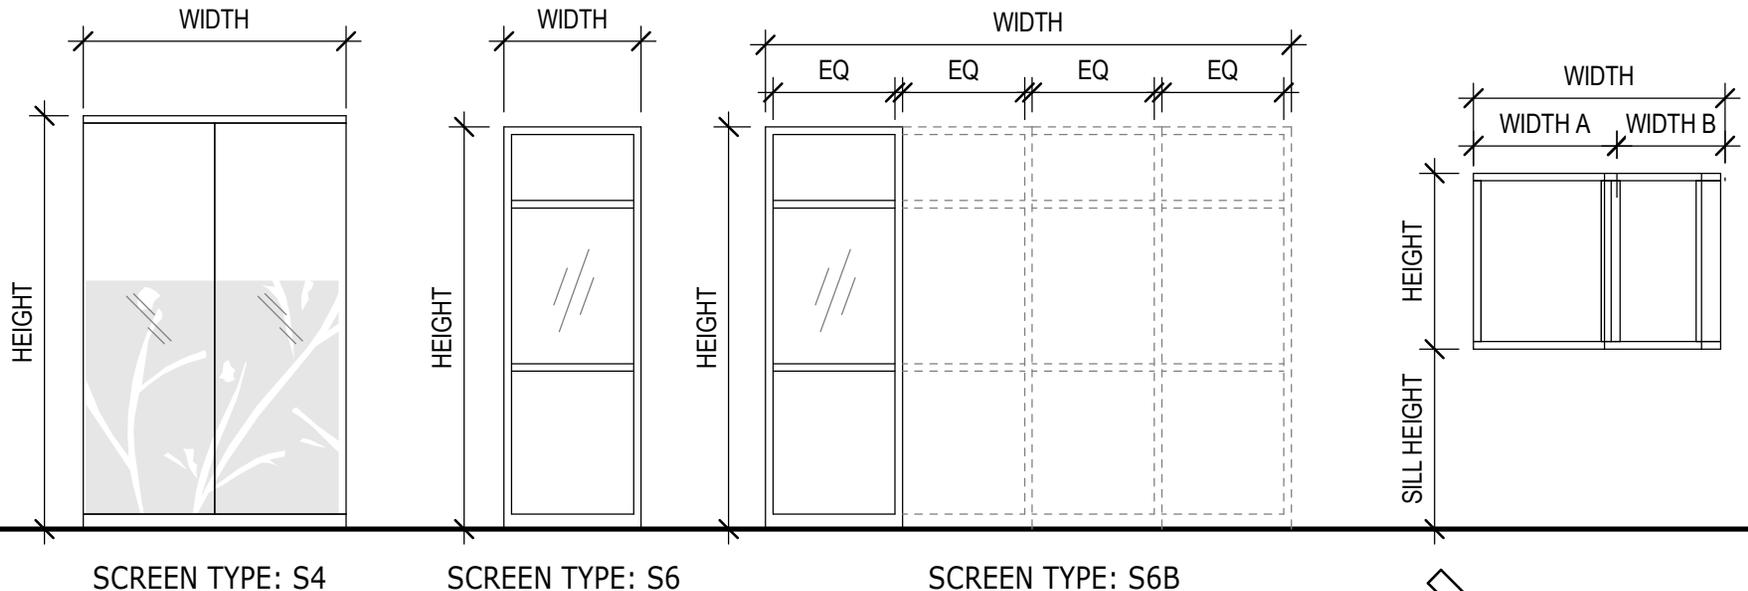

**PRELIMINARY ONLY NOT FOR CONSTRUCTION**

ISSUED FOR TENDER

**COLES**  
 Architecture + Engineering + Project Management  
 Suite 201, 85 Fitzroy Street  
 Charlottetown, P.E.I., Canada, C1A 1R6  
 Phone: (902) 368-2300  
 www.colesassociates.com


**PARKIN**  
 ARCHITECTS LIMITED

Client:  
**Health & Wellness**


Project Title:  
**Queen Elizabeth Hospital  
 Mental Health & Addictions  
 Emergency Department &  
 Short Stay Unit**

Sheet Title:  
**SCREEN FRAME  
 TYPES**


Date: 01/13/22  
 Drn By: JR | Chk By: .  
 Project Number:  
**211025**  
 Drawing Number:  
**AD055**

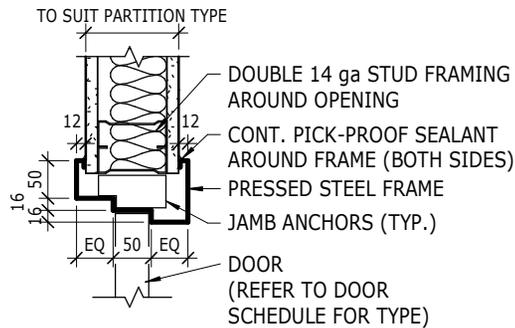


**2** **PRESSED STEEL (PS) DOOR FRAME**  
 1 : 10 **DOUBLE EGRESS - HEAD/JAMB**

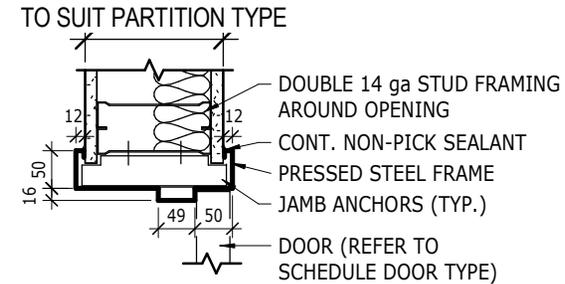

**3** **DOOR FRAME - PRESSED STEEL (PS)**  
 1 : 10 **- HEAD/JAMB**

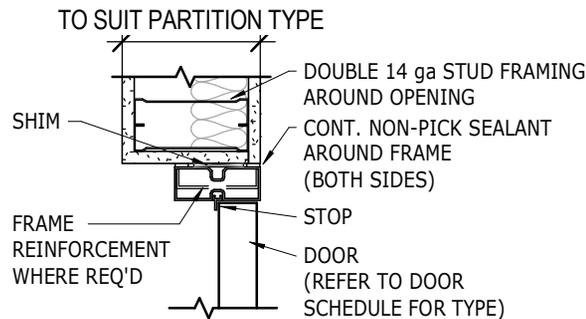

**1** **ALUMINUM (AL) DOOR FRAME**  
 1 : 10 **- HEAD/JAMB**

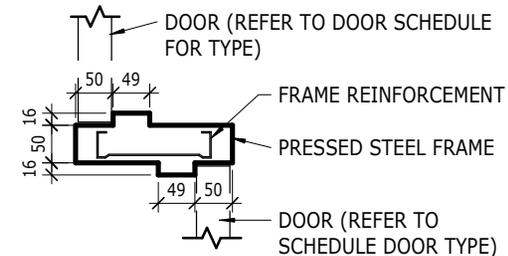

**4** **DOOR FRAME - PRESS STEEL (PS)**  
 1 : 10 **- INTERMEDIATE JAMB**

PRELIMINARY ONLY NOT FOR CONSTRUCTION

ISSUED FOR TENDER

**COLES**  
 Architecture + Engineering + Project Management  
 Suite 201, 85 Fitzroy Street  
 Charlottetown, P.E.I., Canada, C1A 1R6  
 Phone: (902) 368-2300  
 www.colesassociates.com


**PARKIN**  
 ARCHITECTS LIMITED

Client:  
**Health & Wellness**  
 Project Title:  
**Queen Elizabeth Hospital  
 Mental Health & Addictions  
 Emergency Department &  
 Short Stay Unit**


Sheet Title:  
**DOOR FRAME  
 DETAILS - 1**

Date: 01/13/22  
 Drn By: JR | Chk By: .  
 Project Number:  
**211025**  
 Drawing Number:  
**AD060**


PRELIMINARY ONLY NOT FOR CONSTRUCTION

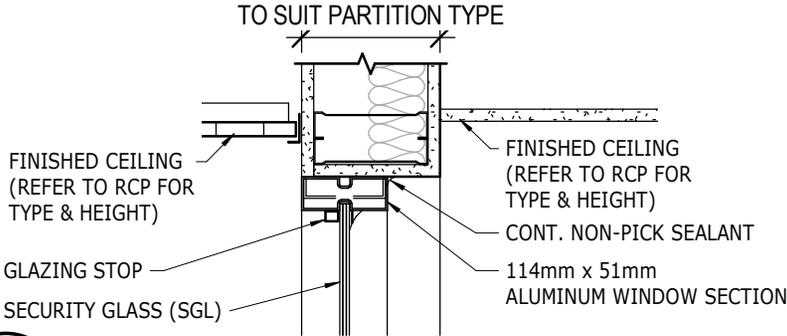


**2 ALUMINUM SCREEN SECTION @ HEAD (JAMB SIM.)**  
1 : 10

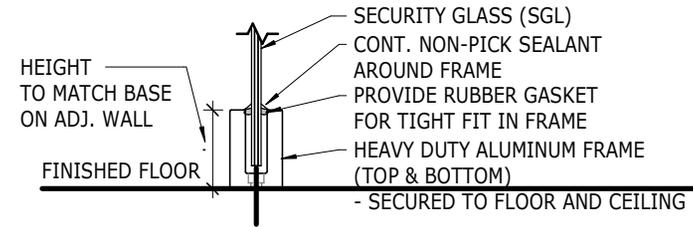

**4 FULL HEIGHT SCREEN - ALUMINUM (AL) FRAME**  
1 : 10

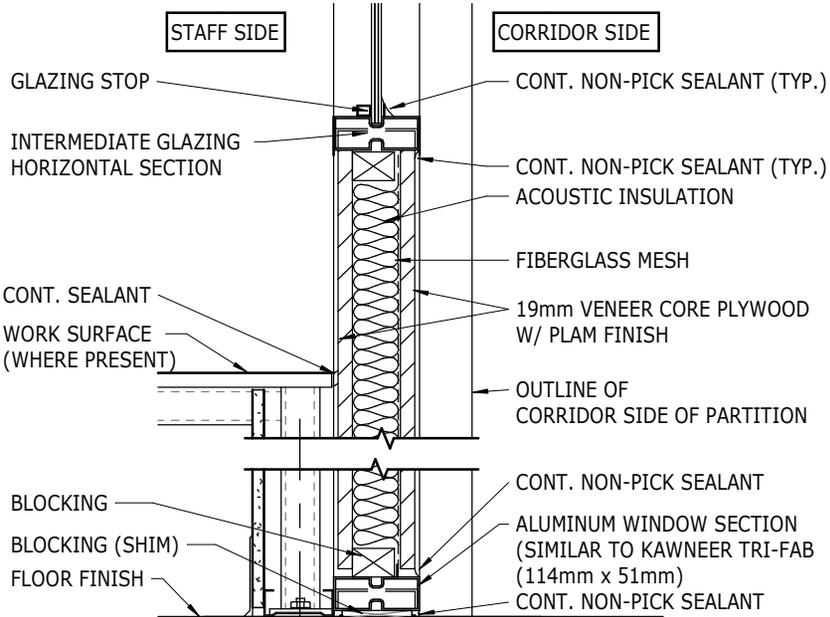

**1 ALUMINUM SCREEN SECTION @ FLOOR & WORK SURFACE**  
1 : 10

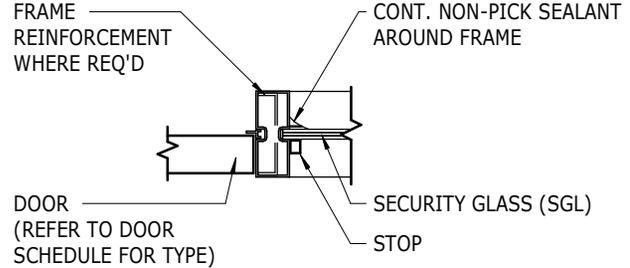

**3 ALUMINUM (AL) INTERMEDIATE FRAME WITH DOOR & SCREEN**  
1 : 10

ISSUED FOR TENDER

**COLES**  
Architecture + Engineering + Project Management  
Suite 201, 85 Fitzroy Street  
Charlottetown, P.E.I., Canada, C1A 1R6  
Phone: (902) 368-2300  
www.colesassociates.com


**PARKIN**  
ARCHITECTS LIMITED

Client:  
**Health & Wellness**

Project Title:  
**Queen Elizabeth Hospital  
Mental Health & Addictions  
Emergency Department &  
Short Stay Unit**

Sheet Title:  
**SCREEN FRAME  
DETAILS - 1**

Date: 01/13/22  
Drn By: JR | Chk By: .  
Project Number:  
**211025**  
Drawing Number:  
**AD065**

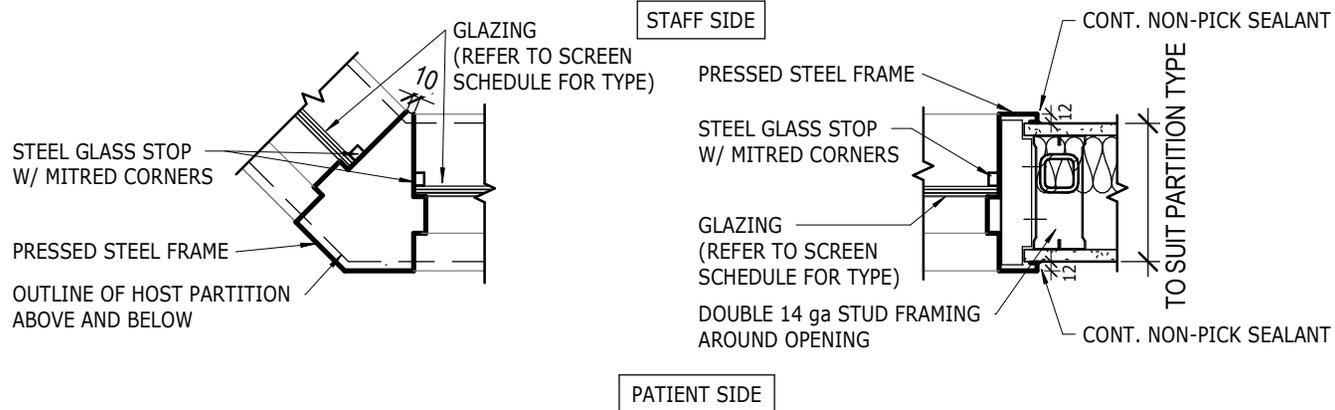

**2** SCREEN FRAME - PRESSED STEEL (PS) - INTERMEDIATE  
1 : 10

**1** SCREEN FRAME - PRESSED STEEL (PS)  
1 : 10

ISSUED FOR TENDER

**COLES**  
 Architecture + Engineering + Project Management  
 Suite 201, 85 Fitzroy Street  
 Charlottetown, P.E.I., Canada, C1A 1R6  
 Phone: (902) 368-2300  
 www.colesassociates.com

**PARKIN**  
 ARCHITECTS LIMITED

Client:  
**Health & Wellness**

Project Title:  
**Queen Elizabeth Hospital  
 Mental Health & Addictions  
 Emergency Department &  
 Short Stay Unit**

Sheet Title:  
**SCREEN FRAME  
 DETAILS - 2**

Date: 01/28/22  
 Drn By: JR | Chk By: .  
 Project Number:  
**211025**  
 Drawing Number:  
**AD066**

# ACCESSORY SCHEDULE

Level	Const. Room Number	Room: Abbreviated Room Name	Accessory ID_Tag	Accessory Name	Qty.	Comments
FFL @ LEVEL 200	5600	CORR	HS-2	HAND SANITIZER, Anti-Ligature	1	OSCI
FFL @ LEVEL 200	5601	WC	GRB-10b	GRAB BAR, ANTI-LIGATURE, HORIZONTAL	1	CSCI
FFL @ LEVEL 200	5601	WC	GRB-17a	ANTI-LIGATURE GRAB BAR	1	CSCI
FFL @ LEVEL 200	5601	WC	MIR-2	Mirror - Safety, Above Sink	1	CSCI
FFL @ LEVEL 200	5601	WC	PTD-2	RECESSED PAPER TOWEL DISPENSER	1	CSCI/CSVI
FFL @ LEVEL 200	5601	WC	RH-1	Robe Hook Anti-Ligature	1	CSCI
FFL @ LEVEL 200	5601	WC	RH-2	Robe Hook Anti-Ligature, Barrier-Free	1	CSCI
FFL @ LEVEL 200	5601	WC	SD-2	SOAP DISPENSER_ ANTI-LIGATURE	1	OSCI
FFL @ LEVEL 200	5601	WC	TPD-2	DUAL TOILET PAPER HOLDER - ANTI-LIGATURE	1	CSCI/CSVI
FFL @ LEVEL 200	5602	SECURITY	HS-2	HAND SANITIZER, Anti-Ligature	1	OSCI
FFL @ LEVEL 200	5602	SECURITY	RH-1	Robe Hook Anti-Ligature	1	CSCI
FFL @ LEVEL 200	5602	SECURITY	RH-2	Robe Hook Anti-Ligature, Barrier-Free	1	CSCI
FFL @ LEVEL 200	5602	SECURITY	WB1	MAGNETIC WHITEBOARD	1	CSCI
FFL @ LEVEL 200	5610	CORR	CVX-2	180° Convex Mirror	1	CSCI
FFL @ LEVEL 200	5611	WAITING	CVX-1	90° Convex Mirror	1	CSCI
FFL @ LEVEL 200	5611	WAITING	CVX-2	180° Convex Mirror	1	CSCI
FFL @ LEVEL 200	5611	WAITING	HS-2	HAND SANITIZER, Anti-Ligature	1	OSCI
FFL @ LEVEL 200	5611	WAITING	WB-4	MAGNETIC WHITEBOARD IN GLASS CASE	1	CSCI
FFL @ LEVEL 200	5611A	LOCKERS	CVX-2	180° Convex Mirror	1	CSCI
FFL @ LEVEL 200	5611A	LOCKERS	RH-1	Robe Hook Anti-Ligature	1	CSCI
FFL @ LEVEL 200	5611A	LOCKERS	RH-2	Robe Hook Anti-Ligature, Barrier-Free	1	CSCI
FFL @ LEVEL 200	5612	WARD CLERK	RH-1	Robe Hook Anti-Ligature	1	CSCI
FFL @ LEVEL 200	5612	WARD CLERK	RH-2	Robe Hook Anti-Ligature, Barrier-Free	1	CSCI
FFL @ LEVEL 200	5612	WARD CLERK	WB1	MAGNETIC WHITEBOARD	1	CSCI
FFL @ LEVEL 200	5615	FAMILY CONSULT	HS-1	HAND SANITIZER	1	OSCI
FFL @ LEVEL 200	5615	FAMILY CONSULT	RH-1	Robe Hook Anti-Ligature	1	CSCI
FFL @ LEVEL 200	5615	FAMILY CONSULT	RH-2	Robe Hook Anti-Ligature	1	CSCI
FFL @ LEVEL 200	5620	CORR	CVX-2	180° Convex Mirror	1	CSCI
FFL @ LEVEL 200	5620	CORR	PTD-1	SURF. MTD. PAPER TOWEL DISPENSER	1	OSCI
FFL @ LEVEL 200	5620	CORR	SD-1	SOAP DISPENSER	1	OSCI

PRELIMINARY ONLY NOT FOR CONSTRUCTION

ISSUED FOR TENDER

**COLES**  
 Architecture + Engineering + Project Management  
 Suite 201, 85 Fitzroy Street  
 Charlottetown, P.E.I., Canada, C1A 1R6  
 Phone: (902) 368-2300  
 www.colesassoicates.com



**PARKIN**  
 ARCHITECTS LIMITED

Client:  
**Health & Wellness**

Project Title:  
**Queen Elizabeth Hospital  
 Mental Health & Addictions  
 Emergency Department &  
 Short Stay Unit**

Sheet Title:  
**ACCESSORY  
 SCHEDULE**

Date: 02/08/22  
 Drn By: JR | Chk By: .  
 Project Number:  
**211025**  
 Drawing Number:  
**AD070**

## ACCESSORY SCHEDULE\_02

Level	Const. Room Number	Room: Abbreviated Room Name	Accessory ID_Tag	Accessory Name	Qty.	Comments
FFL @ LEVEL 200	5621	SHORT STAY	MIR-2	Mirror - Safety, Above Sink	1	CSCI
FFL @ LEVEL 200	5621	SHORT STAY	RH-1	Robe Hook Anti-Ligature	1	CSCI
FFL @ LEVEL 200	5621	SHORT STAY	RH-2	Robe Hook Anti-Ligature, Barrier-Free	1	CSCI
FFL @ LEVEL 200	5621	SHORT STAY	WB1	MAGNETIC WHITEBOARD	1	CSCI
FFL @ LEVEL 200	5623	SHORT STAY	MIR-2	Mirror - Safety, Above Sink	1	CSCI
FFL @ LEVEL 200	5623	SHORT STAY	RH-1	Robe Hook Anti-Ligature	1	CSCI
FFL @ LEVEL 200	5623	SHORT STAY	RH-2	Robe Hook Anti-Ligature, Barrier-Free	1	CSCI
FFL @ LEVEL 200	5623	SHORT STAY	WB1	MAGNETIC WHITEBOARD	1	CSCI
FFL @ LEVEL 200	5625	BRTC WC	GRB-16b	GRAB BAR, FOLD DOWN, ANTI-LIGATURE	2	CSCI
FFL @ LEVEL 200	5625	BRTC WC	PTD-2	RECESSED PAPER TOWEL DISPENSER	1	CSCI
FFL @ LEVEL 200	5625	BRTC WC	RH-1	Robe Hook Anti-Ligature	1	CSCI
FFL @ LEVEL 200	5625	BRTC WC	RH-2	Robe Hook Anti-Ligature, Barrier-Free	1	CSCI
FFL @ LEVEL 200	5625	BRTC WC	SD-2	SOAP DISPENSER ANTI-LIGATURE	1	OSCI
FFL @ LEVEL 200	5625	BRTC WC	TPD-2	DUAL TOILET PAPER HOLDER - ANTI-LIGATURE	1	CSCI
FFL @ LEVEL 200	5626	SHORT STAY	MIR-2	Mirror - Safety, Above Sink	1	CSCI
FFL @ LEVEL 200	5626	SHORT STAY	RH-1	Robe Hook Anti-Ligature	1	CSCI
FFL @ LEVEL 200	5626	SHORT STAY	RH-2	Robe Hook Anti-Ligature, Barrier-Free	1	CSCI
FFL @ LEVEL 200	5626	SHORT STAY	WB1	MAGNETIC WHITEBOARD	1	CSCI
FFL @ LEVEL 200	5627	SHORT STAY	MIR-2	Mirror - Safety, Above Sink	1	CSCI
FFL @ LEVEL 200	5627	SHORT STAY	RH-1	Robe Hook Anti-Ligature	1	CSCI
FFL @ LEVEL 200	5627	SHORT STAY	RH-2	Robe Hook Anti-Ligature, Barrier-Free	1	CSCI
FFL @ LEVEL 200	5627	SHORT STAY	WB1	MAGNETIC WHITEBOARD	1	CSCI
FFL @ LEVEL 200	5628A	KITCHENETTE	CVX-2	180° Convex Mirror	1	CSCI
FFL @ LEVEL 200	5628A	KITCHENETTE	PTD-2	RECESSED PAPER TOWEL DISPENSER	1	CSCI
FFL @ LEVEL 200	5628A	KITCHENETTE	SD-2	SOAP DISPENSER ANTI-LIGATURE	1	CSCI
FFL @ LEVEL 200	5628B	LOUNGE	WB3	MAGNETIC WHITEBOARD	1	CSCI
FFL @ LEVEL 200	5630	CORR	CCTK 20	CUBICLE CURTAIN & CURTAIN TRACK - SAFETY	2	CSCI
FFL @ LEVEL 200	5630	CORR	HS-2	HAND SANITIZER, Anti-Ligature	2	OSCI
FFL @ LEVEL 200	5631	CHARTING	HS-1	HAND SANITIZER	1	OSCI
FFL @ LEVEL 200	5631	CHARTING	WB1	MAGNETIC WHITEBOARD	1	CSCI
FFL @ LEVEL 200	5632	RECLINER	CVX-1	90° Convex Mirror	1	CSCI
FFL @ LEVEL 200	5632	RECLINER	HS-2	HAND SANITIZER, Anti-Ligature	1	OSCI

PRELIMINARY ONLY NOT FOR CONSTRUCTION

ISSUED FOR TENDER

**COLES**  
 Architecture + Engineering + Project Management  
 Suite 201, 85 Fitzroy Street  
 Charlottetown, P.E.I., Canada, C1A 1R6  
 Phone: (902) 368-2300  
 www.colesassoicates.com



**PARKIN**  
 ARCHITECTS LIMITED

Client:  
**Health & Wellness**

Project Title:  
**Queen Elizabeth Hospital  
 Mental Health & Addictions  
 Emergency Department &  
 Short Stay Unit**

Sheet Title:  
**ACCESSORY  
 SCHEDULE**

Date: 02/08/22  
 Drn By: JR | Chk By: .  
 Project Number:  
**211025**  
 Drawing Number:  
**AD071**

## ACCESSORY SCHEDULE\_03

Level	Const. Room Number	Room: Abbreviated Room Name	Accessory ID_Tag	Accessory Name	Qty.	Comments
FFL @ LEVEL 200	5633	WC	GRB-10b	GRAB BAR, ANTI-LIGATURE, HORIZONTAL	1	CSCI
FFL @ LEVEL 200	5633	WC	GRB-17a	ANTI-LIGATURE GRAB BAR	1	CSCI
FFL @ LEVEL 200	5633	WC	MIR-2	Mirror - Safety, Above Sink	1	CSCI
FFL @ LEVEL 200	5633	WC	PTD-2	RECESSED PAPER TOWEL DISPENSER	1	CSCI
FFL @ LEVEL 200	5633	WC	RH-1	Robe Hook Anti-Ligature	1	CSCI
FFL @ LEVEL 200	5633	WC	RH-2	Robe Hook Anti-Ligature, Barrier-Free	1	CSCI
FFL @ LEVEL 200	5633	WC	SD-2	SOAP DISPENSER_ANTI-LIGATURE	1	OSCI
FFL @ LEVEL 200	5633	WC	TPD-2	DUAL TOILET PAPER HOLDER - ANTI-LIGATURE	1	CSCI
FFL @ LEVEL 200	5634	RECLINER	CVX-1	90° Convex Mirror	1	CSCI
FFL @ LEVEL 200	5634	RECLINER	HS-2	HAND SANITIZER, Anti-Ligature	1	OSCI
FFL @ LEVEL 200	5636	EXAM	CCTK 20	CUBICLE CURTAIN & CURTAIN TRACK - SAFETY	1	
FFL @ LEVEL 200	5636	EXAM	GBH-1	Glove Box Holder	1	OSCI
FFL @ LEVEL 200	5636	EXAM	HS-2	HAND SANITIZER, Anti-Ligature	1	CSCI
FFL @ LEVEL 200	5636	EXAM	PTD-1	SURF. MTD. PAPER TOWEL DISPENSER	1	
FFL @ LEVEL 200	5636	EXAM	SD-1	SOAP DISPENSER	1	
FFL @ LEVEL 200	5636	EXAM	SHD (OSCI)	SHARPS DISPOSAL	1	
FFL @ LEVEL 200	5637	SHOWER	GRB-10b	GRAB BAR, ANTI-LIGATURE, HORIZONTAL	1	
FFL @ LEVEL 200	5637	SHOWER	GRB-10e	GRAB BAR, ANTI-LIGATURE, HORIZONTAL	1	
FFL @ LEVEL 200	5637	SHOWER	GRB-13e	GRAB BAR, ANTI-LIGATURE, VERTICAL	1	
FFL @ LEVEL 200	5637	SHOWER	RH-1	Robe Hook Anti-Ligature	1	
FFL @ LEVEL 200	5637	SHOWER	RH-2	Robe Hook Anti-Ligature, Barrier-Free	1	
FFL @ LEVEL 200	5637	SHOWER	SCTK 20	Shower Curtain Track - Safety	1	
FFL @ LEVEL 200	5637	SHOWER	SSH-1	RECESSED SHOWER SHELF_ANTI-LIGATURE	1	
FFL @ LEVEL 200	5638	MEETING RM		TV Wall Support	1	
FFL @ LEVEL 200	5638	MEETING RM	HS-2	HAND SANITIZER, Anti-Ligature	1	
FFL @ LEVEL 200	5638	MEETING RM	WB3	MAGNETIC WHITEBOARD	2	
FFL @ LEVEL 200	5639	TELEHEALTH/ PSYCH OFFICE	RH-1	Robe Hook Anti-Ligature	2	
FFL @ LEVEL 200	5640	CORR	HS-1	HAND SANITIZER	1	
FFL @ LEVEL 200	5640	CORR	WB3	MAGNETIC WHITEBOARD	1	
FFL @ LEVEL 200	5641A	PT BELONG	GBH-1	GLOVE BOX HOLDER	1	
FFL @ LEVEL 200	5644	STAFF LOCKERS	WB3	MAGNETIC WHITEBOARD	1	
FFL @ LEVEL 200	5645	CORR	HS-1	HAND SANITIZER	1	OS/CI

PRELIMINARY ONLY NOT FOR CONSTRUCTION

ISSUED FOR TENDER

**COLES**  
 Architecture + Engineering + Project Management  
 Suite 201, 85 Fitzroy Street  
 Charlottetown, P.E.I., Canada, C1A 1R6  
 Phone: (902) 368-2300  
 www.colesassoicates.com



**PARKIN**  
 ARCHITECTS LIMITED

Client:  
**Health & Wellness**

Project Title:  
**Queen Elizabeth Hospital  
 Mental Health & Addictions  
 Emergency Department &  
 Short Stay Unit**

Sheet Title:  
**ACCESSORY  
 SCHEDULE**

Date: 02/08/22  
 Drn By: JR | Chk By: .  
 Project Number:  
**211025**  
 Drawing Number:  
**AD072**

## ACCESSORY SCHEDULE\_04

Level	Const. Room Number	Room: Abbreviated Room Name	Accessory ID_Tag	Accessory Name	Qty.	Comments
FFL @ LEVEL 200	5646	SOILED	GBH-1	Glove Box Holder	1	
FFL @ LEVEL 200	5646	SOILED	HS-1	HAND SANITIZER	1	
FFL @ LEVEL 200	5646	SOILED	PTD-1	SURF. MTD. PAPER TOWEL DISPENSER	2	
FFL @ LEVEL 200	5646	SOILED	SD-1	SOAP DISPENSER	2	
FFL @ LEVEL 200	5650	CORR	CVX-1	90° Convex Mirror	1	CSCI
FFL @ LEVEL 200	5650	CORR	CVX-2	180° Convex Mirror	1	CSCI
FFL @ LEVEL 200	5651	MULTIPURPOSE OFFICE	RH-1	Robe Hook Anti-Ligature	1	
FFL @ LEVEL 200	5651	MULTIPURPOSE OFFICE	RH-2	Robe Hook Anti-Ligature, Barrier-Free	1	
FFL @ LEVEL 200	5651	MULTIPURPOSE OFFICE	WB1	MAGNETIC WHITEBOARD	1	
FFL @ LEVEL 200	5652	ASSESS / INTERVIEW	RH-1	Robe Hook Anti-Ligature	1	
FFL @ LEVEL 200	5652	ASSESS / INTERVIEW	RH-2	Robe Hook Anti-Ligature, Barrier-Free	1	
FFL @ LEVEL 200	5653	ASSESS/INTERVIEW	RH-1	Robe Hook Anti-Ligature	1	
FFL @ LEVEL 200	5653	ASSESS/INTERVIEW	RH-2	Robe Hook Anti-Ligature	1	
FFL @ LEVEL 200	5655	CHARTING	HS-1	HAND SANITIZER	1	
FFL @ LEVEL 200	5655	CHARTING	WB1	MAGNETIC WHITEBOARD	1	
FFL @ LEVEL 200	5656	BRTC WC	GRB-10a	NAME	1	CSCI
FFL @ LEVEL 200	5656	BRTC WC	GRB-16b	NAME	2	CSCI
FFL @ LEVEL 200	5656	BRTC WC	MIR-2	Mirror - Safety, Above Sink	1	CSCI
FFL @ LEVEL 200	5656	BRTC WC	PTD-2	RECESSED PAPER TOWEL DISPENSER	1	CSCI
FFL @ LEVEL 200	5656	BRTC WC	RH-1	Robe Hook Anti-Ligature	1	CSCI
FFL @ LEVEL 200	5656	BRTC WC	RH-2	Robe Hook Anti-Ligature, Barrier-Free	1	CSCI
FFL @ LEVEL 200	5656	BRTC WC	SD-2	SOAP DISPENSER_ANTI-LIGATURE	1	OSCI
FFL @ LEVEL 200	5656	BRTC WC	TPD-2	DUAL TOILET PAPER HOLDER - ANTI-LIGATURE	1	CSCI
FFL @ LEVEL 200	5658	HSKPNG	GBH-1	Glove Box Holder	1	
FFL @ LEVEL 200	5658	HSKPNG	WB1	MAGNETIC WHITEBOARD	1	
FFL @ LEVEL 200	5659	STORAGE	WB1	MAGNETIC WHITEBOARD	1	CSCI
FFL @ LEVEL 200	5660	CORR	CVX-2	180° Convex Mirror	1	CSCI
FFL @ LEVEL 200	5660	CORR	HS-2	HAND SANITIZER, Anti-Ligature	2	CSCI
FFL @ LEVEL 200	5660	CORR	PTD-1	SURF. MTD. PAPER TOWEL DISPENSER	1	
FFL @ LEVEL 200	5660	CORR	SD-1	SOAP DISPENSER	1	

PRELIMINARY ONLY NOT FOR CONSTRUCTION

ISSUED FOR TENDER

**COLES**  
 Architecture + Engineering + Project Management  
 Suite 201, 85 Fitzroy Street  
 Charlottetown, P.E.I., Canada, C1A 1R6  
 Phone: (902) 368-2300  
 www.colesassociates.com



**PARKIN**  
 ARCHITECTS LIMITED

Client:  
**Health & Wellness**

Project Title:  
**Queen Elizabeth Hospital  
 Mental Health & Addictions  
 Emergency Department &  
 Short Stay Unit**

Sheet Title:  
**ACCESSORY  
 SCHEDULE**

Date: 02/08/22  
 Drn By: JR | Chk By: .  
 Project Number:  
**211025**  
 Drawing Number:  
**AD073**

## ACCESSORY SCHEDULE\_05

Level	Const. Room Number	Room: Abbreviated Room Name	Accessory ID_Tag	Accessory Name	Qty.	Comments
FFL @ LEVEL 200	5661	WC	GRB-10b	GRAB BAR, ANTI-LIGATURE, HORIZONTAL	1	CSCI
FFL @ LEVEL 200	5661	WC	GRB-17a	ANTI-LIGATURE GRAB BAR	1	CSCI
FFL @ LEVEL 200	5661	WC	MIR-2	Mirror - Safety, Above Sink	1	CSCI
FFL @ LEVEL 200	5661	WC	PTD-2	RECESSED PAPER TOWEL DISPENSER	1	CSCI
FFL @ LEVEL 200	5661	WC	RH-1	Robe Hook Anti-Ligature	1	CSCI
FFL @ LEVEL 200	5661	WC	RH-2	Robe Hook Anti-Ligature, Barrier-Free	1	CSCI
FFL @ LEVEL 200	5661	WC	SD-2	SOAP DISPENSER_ANTI-LIGATURE	1	OSCI
FFL @ LEVEL 200	5661	WC	TPD-2	DUAL TOILET PAPER HOLDER - ANTI-LIGATURE	1	CSCI
FFL @ LEVEL 200	5662	ASSESS/INTERVIEW	RH-1	Robe Hook Anti-Ligature	1	CSCI
FFL @ LEVEL 200	5662	ASSESS/INTERVIEW	RH-2	Robe Hook Anti-Ligature	1	CSCI
FFL @ LEVEL 200	5663	ASSESS/INTERVIEW	RH-1	Robe Hook Anti-Ligature	1	CSCI
FFL @ LEVEL 200	5663	ASSESS/INTERVIEW	RH-2	Robe Hook Anti-Ligature	1	CSCI
FFL @ LEVEL 200	5664C	WC	GRB-10b	GRAB BAR, ANTI-LIGATURE, HORIZONTAL	1	
FFL @ LEVEL 200	5664C	WC	GRB-17a	ANTI-LIGATURE GRAB BAR	1	
FFL @ LEVEL 200	5664C	WC	MIR-2	Mirror - Safety, Above Sink	1	
FFL @ LEVEL 200	5664C	WC	PTD-2	RECESSED PAPER TOWEL DISPENSER	1	
FFL @ LEVEL 200	5664C	WC	SD-2	SOAP DISPENSER_ANTI-LIGATURE	1	
FFL @ LEVEL 200	5664C	WC	TPD-2c	TOILET PAPER DISPENSER_ANTI LIGATURE	1	
FFL @ LEVEL 200	5667	ASSESS/INTERVIEW	RH-1	Robe Hook Anti-Ligature	1	CSCI
FFL @ LEVEL 200	5667	ASSESS/INTERVIEW	RH-2	Robe Hook Anti-Ligature	1	CSCI
FFL @ LEVEL 200	5668	ASSESS/INTERVIEW	RH-1	Robe Hook Anti-Ligature	1	CSCI
FFL @ LEVEL 200	5668	ASSESS/INTERVIEW	RH-2	Robe Hook Anti-Ligature	1	CSCI
FFL @ LEVEL 200	5669	ASSESS/INTERVIEW	RH-1	Robe Hook Anti-Ligature	1	CSCI
FFL @ LEVEL 200	5669	ASSESS/INTERVIEW	RH-2	Robe Hook Anti-Ligature	1	CSCI
FFL @ LEVEL 200	5670	CORR	HS-1	HAND SANITIZER	2	
FFL @ LEVEL 200	5670	CORR	PTD-1	SURF. MTD. PAPER TOWEL DISPENSER	1	
FFL @ LEVEL 200	5670	CORR	SD-1	SOAP DISPENSER	1	
FFL @ LEVEL 200	5672	OBSERVATION	WB1	MAGNETIC WHITEBOARD	1	
FFL @ LEVEL 200	5672	OBSERVATION	WB2	Magnetic Whiteboard	4	

PRELIMINARY ONLY NOT FOR CONSTRUCTION

ISSUED FOR TENDER

**COLES**  
 Architecture + Engineering + Project Management  
 Suite 201, 85 Fitzroy Street  
 Charlottetown, P.E.I., Canada, C1A 1R6  
 Phone: (902) 368-2300  
 www.colesassociates.com



**PARKIN**  
 ARCHITECTS LIMITED

Client:  
**Health & Wellness**

Project Title:  
**Queen Elizabeth Hospital  
 Mental Health & Addictions  
 Emergency Department &  
 Short Stay Unit**

Sheet Title:  
**ACCESSORY  
 SCHEDULE**

Date: 02/08/22  
 Drn By: JR | Chk By: .  
 Project Number:  
**211025**  
 Drawing Number:  
**AD074**

## ACCESSORY SCHEDULE\_06

Level	Const. Room Number	Room: Abbreviated Room Name	Accessory ID_Tag	Accessory Name	Qty.	Comments
FFL @ LEVEL 200	5673	ST WC	GRB 11	Horizontal Barrier Free Grab Bar	1	
FFL @ LEVEL 200	5673	ST WC	GRB 17	L Shaped Barrier Free Grab Bar	1	
FFL @ LEVEL 200	5673	ST WC	MIR 1	Framed Mirror	1	
FFL @ LEVEL 200	5673	ST WC	PTD-1c	SURF. MTD. PAPER TOWEL DISPENSER	1	
FFL @ LEVEL 200	5673	ST WC	RH-1	Robe Hook Anti-Ligature	1	
FFL @ LEVEL 200	5673	ST WC	RH-2	Robe Hook Anti-Ligature, Barrier-Free	1	
FFL @ LEVEL 200	5673	ST WC	SD-1	SOAP DISPENSER	1	OSCI
FFL @ LEVEL 200	5673	ST WC	TPD-1	TISSUE DISPENSET W/ UTILITY SHELF	1	
FFL @ LEVEL 200	5674	MED RM	GBH-1	Glove Box Holder	1	
FFL @ LEVEL 200	5674	MED RM	HS-1	HAND SANITIZER	1	OSCI
FFL @ LEVEL 200	5674	MED RM	PTD-1	SURF. MTD. PAPER TOWEL DISPENSER	2	
FFL @ LEVEL 200	5674	MED RM	SD-1	SOAP DISPENSER	2	
FFL @ LEVEL 200	5674	MED RM	SHD (OSCI)	SHARPS DISPOSAL	1	
FFL @ LEVEL 200	5674	MED RM	WB1b	MAGNETIC WHITEBOARD	1	
FFL @ LEVEL 200	5676	ST WC	GRB 11	Horizontal Barrier Free Grab Bar	1	
FFL @ LEVEL 200	5676	ST WC	GRB 17	L Shaped Barrier Free Grab Bar	1	
FFL @ LEVEL 200	5676	ST WC	MIR 1	Framed Mirror	1	
FFL @ LEVEL 200	5676	ST WC	PTD-1c	SURF. MTD. PAPER TOWEL DISPENSER	1	
FFL @ LEVEL 200	5676	ST WC	RH-1	Robe Hook Anti-Ligature	1	
FFL @ LEVEL 200	5676	ST WC	RH-2	Robe Hook Anti-Ligature, Barrier-Free	1	
FFL @ LEVEL 200	5676	ST WC	SD-1	SOAP DISPENSER	1	OSCI
FFL @ LEVEL 200	5676	ST WC	TPD-1	TISSUE DISPENSET W/ UTILITY SHELF	1	
FFL @ LEVEL 200	5677	TEAM ROOM		TV Wall Support	1	
FFL @ LEVEL 200	5677	TEAM ROOM	WB3	MAGNETIC WHITEBOARD	2	

PRELIMINARY ONLY NOT FOR CONSTRUCTION

ISSUED FOR TENDER

**COLES**  
 Architecture + Engineering + Project Management  
 Suite 201, 85 Fitzroy Street  
 Charlottetown, P.E.I., Canada, C1A 1R6  
 Phone: (902) 368-2300  
 www.colesassociates.com



**PARKIN**  
 ARCHITECTS LIMITED

Client:  
**Health & Wellness**

Project Title:  
**Queen Elizabeth Hospital  
 Mental Health & Addictions  
 Emergency Department &  
 Short Stay Unit**

Sheet Title:  
**ACCESSORY  
 SCHEDULE**

Date: 02/28/22  
 Drn By: Author | Chk By: Checker  
 Project Number:  
**211025**  
 Drawing Number:  
**AD075**

## ROOF TYPES

TYPE	DESCRIPTION	DESIGN NO.	FRR	STC	IIC
R1	<ul style="list-style-type: none"><li>- 2-PLY SBS MEMBRANE (LIGHT GRAY)</li><li>- 6mm PROTECTION BOARD</li><li>- 178mm RIGID INSULATION (R40), MINIMUM (R36.4) PER NECB 2017, REFER TO ROOF PLAN FOR TAPERED INSULATION &amp; SLOPES</li><li>- VAPOUR BARRIER, SELF ADHESIVE MEMBRANE</li><li>- 16mm FIBERGLASS MAT GYPSUM SHEATHING</li><li>- 38mm METAL DECKING</li><li>- STEEL STRUCTURE (REFER TO STRUCTURAL FOR SPACING, SLOPES &amp; DEPTH)</li></ul>				

## FLOOR TYPES

TYPE	DESCRIPTION	DESIGN NO.	FRR	STC	IIC
F1	<ul style="list-style-type: none"><li>- FLOOR FINISH AS SCHEDULED</li><li>- 125mm CONCRETE (MEASURED FROM FINISH FLOOR TO BOTTOM OF METAL DECKING)</li><li>- 38mm METAL DECKING</li><li>- FLOOR STRUCTURE WITH 38x38 ANGLE WELDED CONTINUOUS TO U/S OF EACH BEAM</li><li>- SPRAY FIRE PROOFING ON ALL METAL DECKING, BEAMS/JOISTS &amp; COLUMNS SUPPORTING THE FLOOR. THE COLUMNS SUPPORTING THE ROOF DO NOT REQUIRE FIRE PROOFING.</li><li>- 100mm INSULATED METAL PANEL (MIN. R27)</li></ul>		2 HR		

## METAL STUD FURRING TYPES

TYPE	DESCRIPTION	REMARKS
MF1	<ul style="list-style-type: none"><li>- 16mm GYPSUM WALL BOARD</li><li>- 6mil POLY VAPOUR BARRIER, TAPED AND SEALED</li><li>- 64mm METAL STUD FRAMING @ 400mm O.C. c/w BATT INSULATION</li><li>- ADJACENT WALL OR STRUCTURE</li></ul>	
MF3	<ul style="list-style-type: none"><li>- 16mm GYPSUM WALL BOARD</li><li>- 6mil POLY VAPOUR BARRIER, TAPED AND SEALED</li><li>- 152mm METAL STUD FRAMING @ 400mm O.C. c/w BATT INSULATION</li><li>- ADJACENT WALL OR STRUCTURE</li></ul>	



**PARKIN**

ARCHITECTS LIMITED

Issued for Tender

**COLES**

Architecture + Engineering + Project Management

Suite 201, 85 Fitzroy Street  
Charlottetown, P.E.I., Canada, C1A 1R6  
Phone: (902) 368-2300  
www.colesassociates.com

Client:  
Health & Wellness

Project Title:  
Queen Elizabeth Hospital  
Mental Health & Addictions  
Emergency Department &  
Short Stay Unit

Sheet Title:  
Assembly Schedules

Date: 2022-03-22 Scale:

Drn By: ADR Chk By: SDM

Project Number:

**211025**

Drawing Number:

**AD090**

## EXTERIOR WALL TYPES

TYPE	DESCRIPTION	REMARKS
EW1	<ul style="list-style-type: none"> <li>- 40mm METAL CLADDING, VERTICAL</li> <li>- 50mm MINERAL WOOL INSULATION (R8.6) c/w 75mm HORIZONTAL METAL Z-GIRTS @ 600mm O.C.</li> <li>- CONTINUOUS AIR BARRIER, SELF ADHESIVE</li> <li>- 16mm FIBERGLASS MAT GYPSUM SHEATHING</li> <li>- 152mm METAL STUDS @ 400mm O.C. c/w BATT INSULATION (R24)</li> <li>- 6 mil POLY VAPOUR BARRIER, TAPED AND SEALED</li> <li>- 16mm GYPSUM WALL BOARD</li> </ul>	REFER TO ELEVATIONS FOR ALL CLADDING ACCENTS AND PROFILES
EW2	<ul style="list-style-type: none"> <li>- 40mm METAL CLADDING, VERTICAL</li> <li>- 50mm MINERAL WOOL INSULATION (R8.6) c/w 75mm HORIZONTAL METAL Z-GIRTS @ 600mm O.C.</li> <li>- CONTINUOUS AIR BARRIER, SELF ADHESIVE</li> <li>- 16mm FIBERGLASS MAT GYPSUM SHEATHING</li> <li>- 152mm METAL STUDS @ 400mm O.C. c/w BATT INSULATION (R24)</li> <li>- VOID SPACE PACKED w/BATT INSULATION</li> <li>- 152mm METAL STUDS @ 400mm O.C.</li> <li>- 6 mil POLY VAPOUR BARRIER, TAPED AND SEALED</li> <li>- 16mm GYPSUM WALL BOARD</li> </ul>	REFER TO ELEVATIONS FOR ALL CLADDING ACCENTS AND PROFILES
EW3	<ul style="list-style-type: none"> <li>- 100mm INSULATED METAL PANELS, VERTICAL (MIN. R27)</li> <li>- 38mm CONTINUOUS L-ANGLE @ MAX. 1500mm VERTICAL SPACING</li> <li>- SPRAY FIRE PROOFING (APPROX. 25mm)</li> <li>- COLUMN (SEE STRUCTURAL)</li> </ul>	
EW4	<ul style="list-style-type: none"> <li>- 12mm METAL CLADDING, VERTICAL</li> <li>- 50mm MINERAL WOOL INSULATION (R8.6) c/w 75mm HORIZONTAL METAL Z-GIRTS @ 600mm O.C.</li> <li>- CONTINUOUS AIR BARRIER, SELF ADHESIVE</li> <li>- 16mm FIBERGLASS MAT GYPSUM SHEATHING</li> <li>- 152mm METAL STUDS @ 400mm O.C. c/w BATT INSULATION (R24)</li> <li>- 6 mil POLY VAPOUR BARRIER, TAPED AND SEALED</li> <li>- 12mm METAL CLADDING, VERTICAL</li> </ul>	METAL CLADDING STANDARD OF ACCEPTANCE: VICWEST CHANNELWALL

## BLOCK WALL TYPES

TYPE	DESCRIPTION	REMARKS
B1	- 140mm CONCRETE BLOCK	DESIGN NO: NBC 2015, B1a FRR: 1 HOUR STC: 48



**PARKIN**

ARCHITECTS LIMITED

Issued for Tender

**COLES**

Architecture + Engineering + Project Management

Suite 201, 85 Fitzroy Street  
Charlottetown, P.E.I., Canada, C1A 1R6  
Phone: (902) 368-2300  
www.colesassociates.com

Client:  
Health & Wellness

Project Title:  
Queen Elizabeth Hospital  
Mental Health & Addictions  
Emergency Department &  
Short Stay Unit


Sheet Title:  
Assembly Schedules

Date: 2022-03-22 Scale:  
Drn By: ADR Chk By: SDM

Project Number:  
**211025**  
Drawing Number:  
**AD091**

P1

**S140/92-STC 52-FR 0min**  
2 x 16mm GB ON OUTSIDE AND 16mm GB ON INSIDE OF 92mm METAL STUD @ 400mm O.C. MAX. WITH 89mm SOUND ATTENUATION BLANKETS BETWEEN STUDS

 

P20

**F38/22-STC NR-FR 0min**


16mm GB ON 22mm METAL FURRING CHANNEL @ 400mm O.C. MAX.



P3

**S124/92-STC 47-FR 0min**


16mm GB ON BOTH SIDES OF 92mm METAL STUD @ 400mm O.C. MAX. WITH 89mm SOUND ATTENUATION BLANKETS BETWEEN STUDS

 

P21

**F57/41-STC NR-FR 0min**


16mm GB ON OUTSIDE OF 41mm METAL STUD @ 400mm O.C. MAX.

 

P7

**S184/152-STC 51-FR 0min**


16mm GB ON BOTH SIDES OF 152mm METAL STUD @ 400mm O.C. MAX. WITH 150mm SOUND ATTENUATION BLANKETS BETWEEN STUDS

 

P22

**F80/64-STC NR-FR 0min**


16mm GB ON OUTSIDE OF 64mm METAL STUD @ 400mm O.C. MAX. WITH 65mm SOUND ATTENUATION BLANKETS BETWEEN STUDS (FOR INTERIOR FURRING ONLY)

 

P9

**S235/203-STC 55-FR 0min**


16mm GB ON BOTH SIDES OF 203mm METAL STUD @ 400mm O.C. MAX. WITH 150mm SOUND ATTENUATION BLANKETS BETWEEN STUDS

 

P23

**F108/92-STC NR-FR 0min**


16mm GB ON OUTSIDE OF 92mm METAL STUD @ 400mm O.C. MAX. WITH 89mm SOUND ATTENUATION BLANKETS BETWEEN STUDS

 

P24

**F168/152-STC NR-FR 0min**

16mm GB ON OUTSIDE OF 152mm METAL STUD @ 400mm O.C. MAX. WITH 150mm SOUND ATTENUATION BLANKETS BETWEEN STUDS

 

**PARKIN**  
ARCHITECTS LIMITED

ISSUED FOR TENDER

**COLES**

Architecture + Engineering + Project Management  
Suite 201, 85 Fitzroy Street  
Charlottetown, P.E.I., Canada, C1A 1R6  
Phone: (902) 368-2300  
www.colesassociates.com

Client:  
**Health & Wellness**  
Project Title:  
**Queen Elizabeth Hospital  
Mental Health & Addictions  
Emergency Department &  
Short Stay Unit**

Sheet Title:  
**INTERIOR PARTITION  
TYPES**

Date: 02/11/22	Scale: 1 : 20
Drn By: JR	Chk By: .
Project Number: <b>211025</b>	
Drawing Number: <b>AD095</b>	

**S140/92-STC 52-FR 60min**


2 x 16mm TYPE X GB ON OUTSIDE AND 16mm TYPE X GB ON INSIDE OF 92mm METAL STUD @ 400mm O.C. MAX. WITH 89mm SOUND ATTENUATION BLANKETS BETWEEN STUDS

**SH80/39-STC 45-FR 60min**


25mm TYPE X SHAFT WALL LINER PANEL ON OUTSIDE AND 16mm TYPE X GB ON INSIDE OF 64mm C-H METAL STUD @ 600 O.C. MAX. WITH 40mm SOUND ATTENUATION BLANKETS BETWEEN STUDS

**S124/92-STC 47-FR 60min**


16mm TYPE X GB ON BOTH SIDES OF 92mm METAL STUD @ 400mm O.C. MAX. WITH 89mm SOUND ATTENUATION BLANKETS

 **SH134/77-STC 52-FR 120min**

25mm TYPE X SHAFT WALL LINER PANEL ON OUTSIDE AND 2 x 16mm TYPE X GB ON INSIDE OF 102mm C-H METAL STUD @ 600 O.C. MAX. WITH 75mm SOUND ATTENUATION BLANKETS BETWEEN STUDS

 **S184/152-STC 51-FR 60min**

16mm TYPE X GB ON BOTH SIDES OF 203mm METAL STUD @ 400mm O.C. MAX. WITH 150mm SOUND ATTENUATION BLANKETS BETWEEN STUDS

 **S235/203-STC 51-FR 60min**

16mm TYPE X GB ON BOTH SIDES OF 203mm METAL STUD @ 400mm O.C. MAX. WITH 150mm SOUND ATTENUATION BLANKETS BETWEEN STUDS

**PARKIN**

ARCHITECTS LIMITED

ISSUED FOR TENDER

**COLES**

Architecture + Engineering + Project Management

Suite 201, 85 Fitzroy Street  
 Charlottetown, P.E.I., Canada, C1A 1R6  
 Phone: (902) 368-2300  
 www.colesassociates.com

Client:  
**Health & Wellness**


Project Title:  
**Queen Elizabeth Hospital  
 Mental Health & Addictions  
 Emergency Department &  
 Short Stay Unit**

Sheet Title:  
**INTERIOR PARTITION  
 TYPES**

Date: 02/14/22 Scale: 1 : 20

Drn By: JR Chk By: .

Project Number:  
**211025**  
 Drawing Number:  
**AD096**

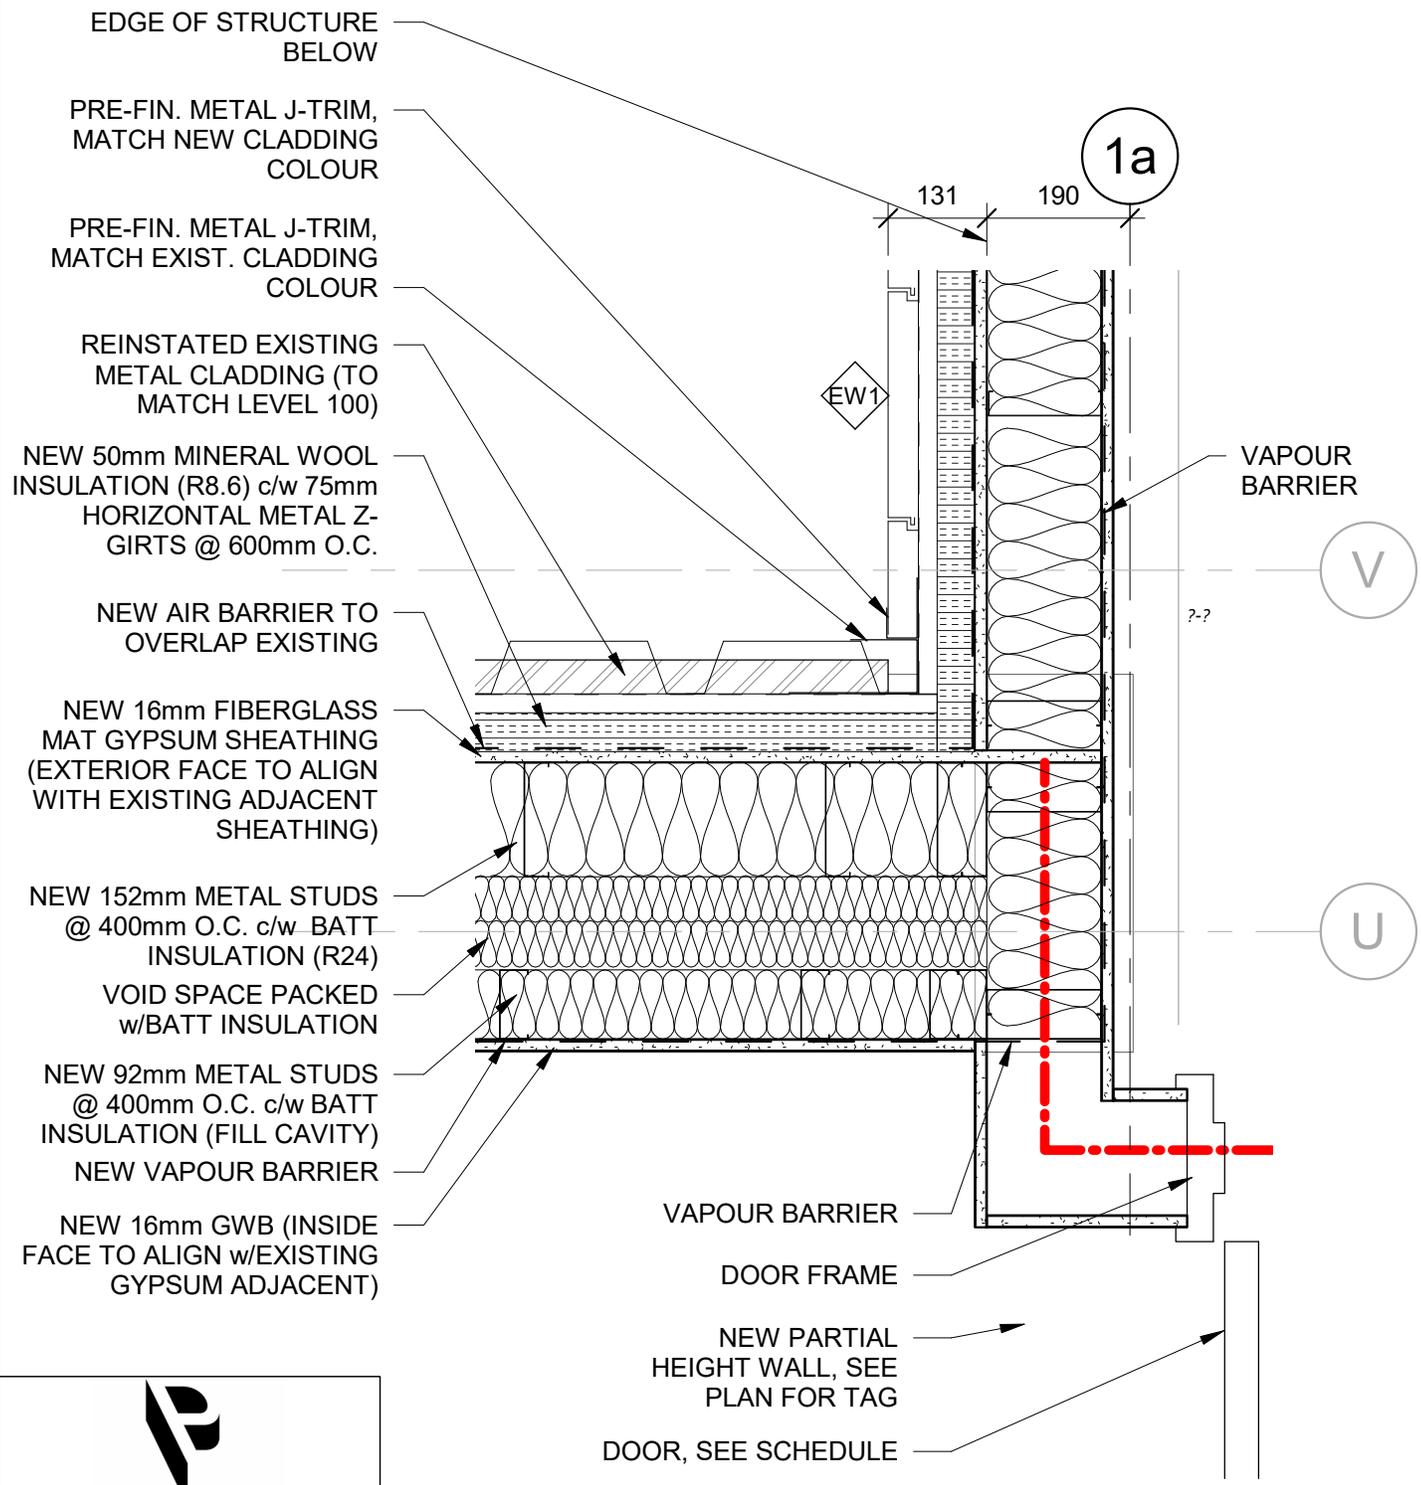


**COLES**  
 Architecture + Engineering + Project Management  
 Suite 201, 85 Fitzroy Street  
 Charlottetown, P.E.I., Canada, C1A 1R6  
 Phone: (902) 368-2300  
 www.colesassociates.com

Client: Health & Wellness  
 Project Title: Queen Elizabeth Hospital  
 Mental Health & Addictions  
 Emergency Department &  
 Short Stay Unit

Sheet Title: Connection Detail @  
 Existing Wall (GL-1a &  
 GL-U) and Adjacent  
 Window Infill

Issued for Tender  
 Date: 2022-03-22 Scale: 1 : 10  
 Drn By: ADR Chk By: SDM  
 Project Number:  
**211025**  
 Drawing Number:  
**AD100**

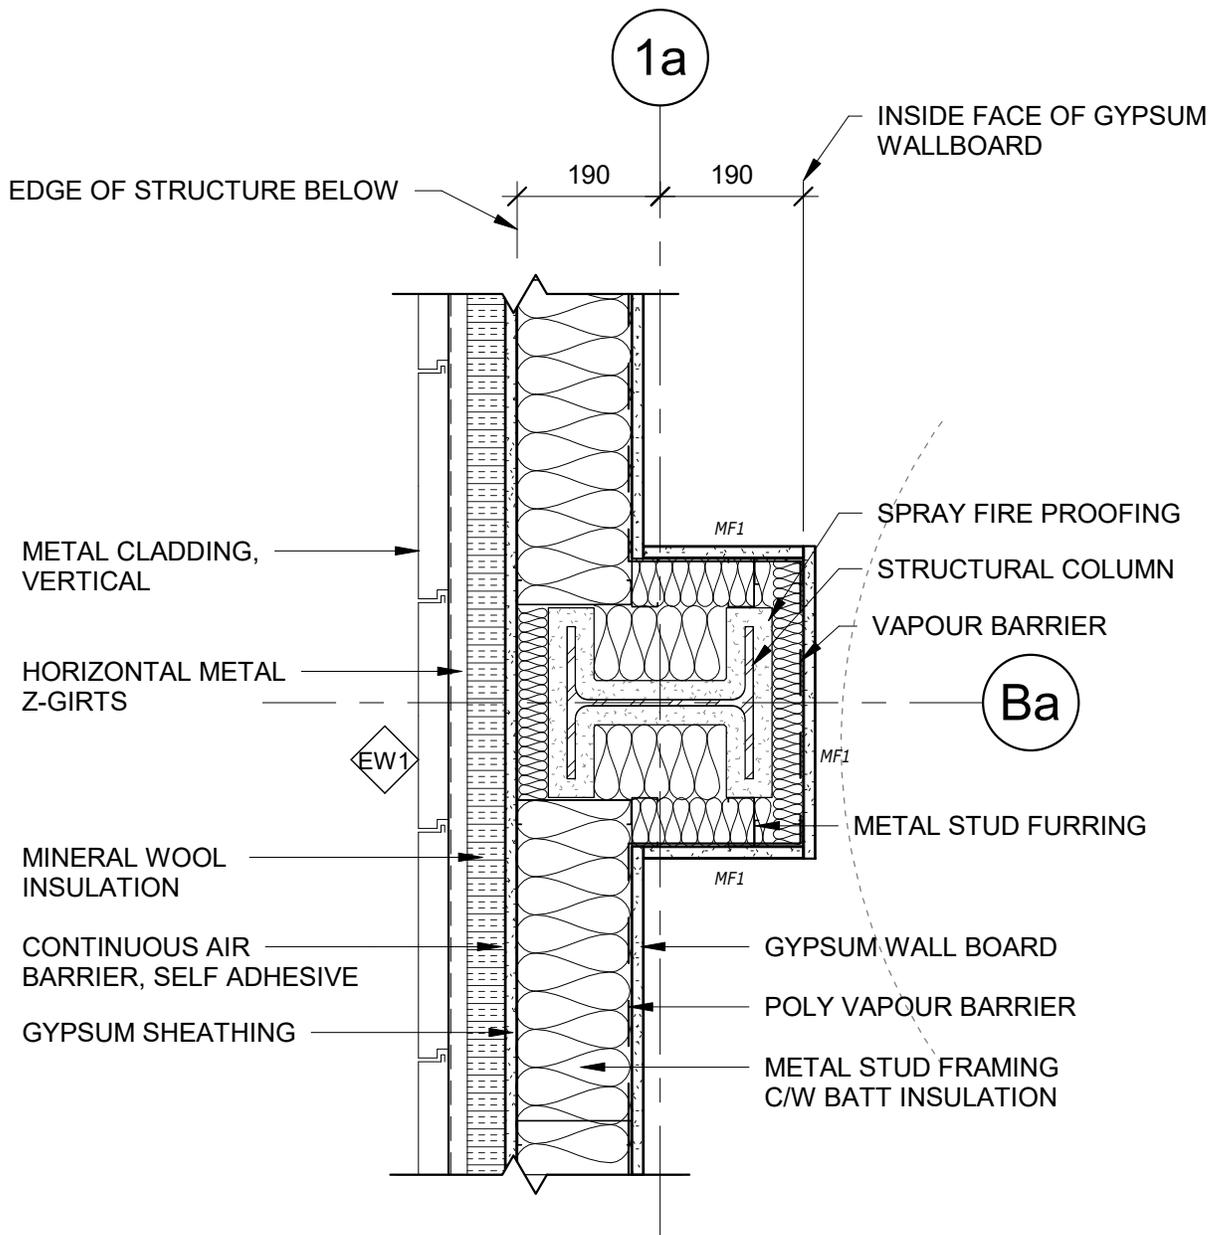

**PARKIN**

ARCHITECTS LIMITED

**COLES**

Architecture + Engineering + Project Management

Suite 201, 85 Fitzroy Street  
 Charlottetown, P.E.I., Canada, C1A 1R6  
 Phone: (902) 368-2300  
 www.colesassociates.com

Client:  
**Health & Wellness**

Project Title:  
**Queen Elizabeth Hospital  
 Mental Health & Addictions  
 Emergency Department &  
 Short Stay Unit**


Sheet Title:  
**Typical Column Wrap @  
 Exterior Wall**

Issued for Tender

Date: 2022-03-22 Scale: 1 : 10

Drn By: JLA Chk By: SDM


Project Number:  
**211025**  
 Drawing Number:  
**AD101**

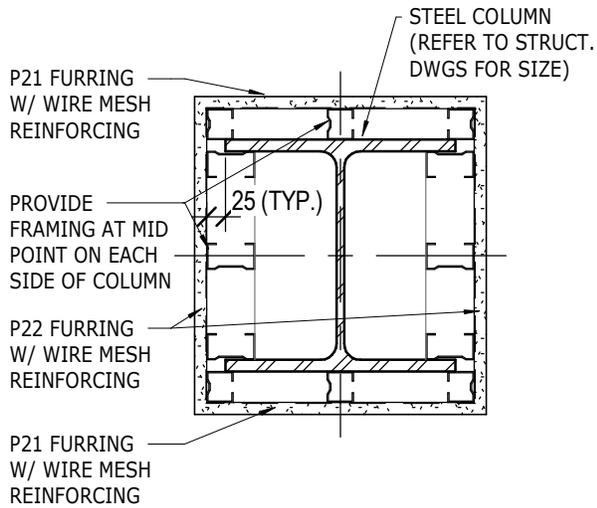

**3**

**TYPICAL COLUMN FURRING**

1 : 10

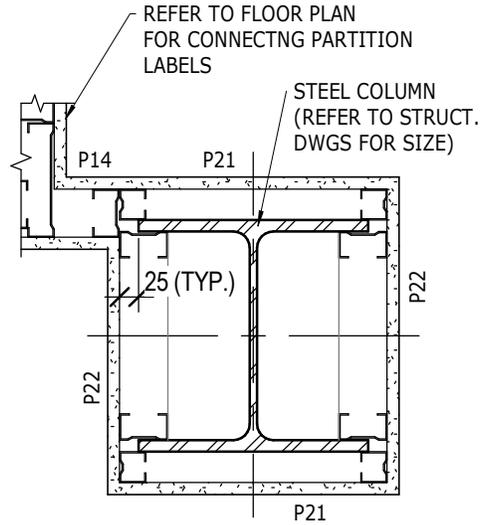


**2**

**COLUMN FURRING**

1 : 10

@ GRIDS 4a & Ca

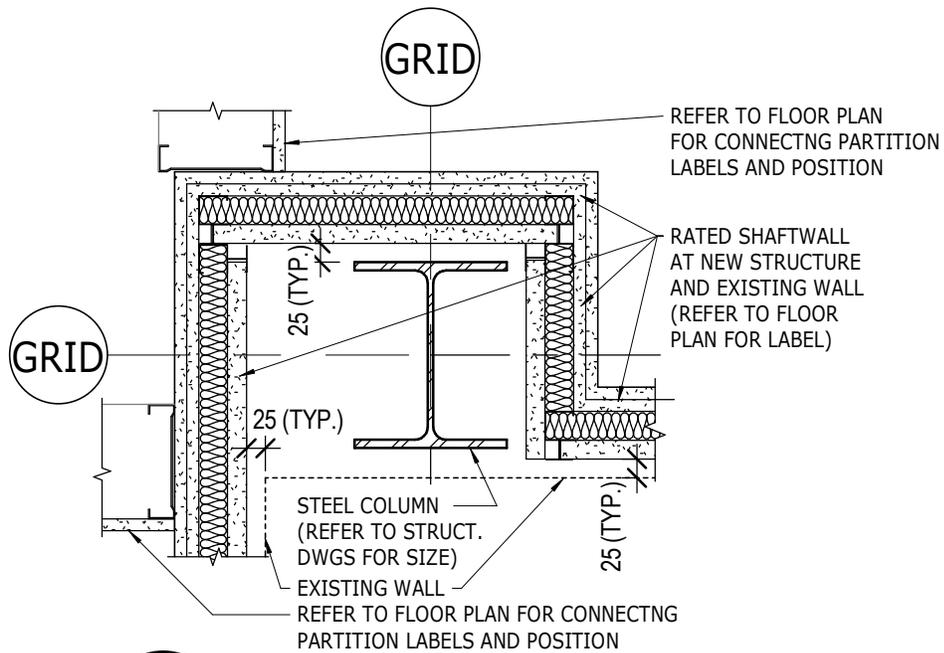

**1**

**COLUMN FURRING @  
SHAFT WALL**

1 : 10



**PARKIN**

ARCHITECTS LIMITED

ISSUED FOR TENDER

**COLES**

Architecture + Engineering + Project Management

Suite 201, 85 Fitzroy Street  
Charlottetown, P.E.I., Canada, C1A 1R6  
Phone: (902) 368-2300  
www.colesassociates.com

Client:  
Health & Wellness

Project Title:  
Queen Elizabeth Hospital  
Mental Health & Addictions  
Emergency Department &  
Short Stay Unit

Sheet Title:  
TYPICAL COLUMN  
ENCLOSURES

Date: 01/13/22 Scale: 1 : 10

Drn By: JR Chk By: .

Project Number:  
**211025**  
Drawing Number:  
**AD102**

18

NEW ADDITION SLAB  
EDGE TO ALIGN WITH  
EXTERIOR FACE OF  
EXIST. SHEATHING

FILL VOID BETWEEN  
EXIST. GLAZING  
AND NEW GWB WITH  
METAL STUD  
FRAMING AT 400mm O.C.  
C/W  
ACOUSTIC INSULATION

EDSSU ADDITION

NEW 16mm FIBERGLASS  
MAT GYPSUM SHEATHING  
TO INFILL WINDOW

P7A

EXIST. AIR BARRIER  
TO REMAIN

SHAFT WALL TO BE  
HELD TIGHT TO EXISTING  
WALL SHEATHING

EXISTING WALL  
CONSTRUCTION

INSTALL OPAQUE WHITE WINDOW  
FILM ON EXIST. BUILDING SIDE OF  
GLAZING

EXISTING WINDOW AND  
GLAZING TO REMAIN

EXISTING SPACE  
(RESIDENCY PROGRAM)

EXISTING WINDOW SILL, JAMB  
AND HEAD DETAIL TO REMAIN



PARKIN

ARCHITECTS LIMITED

**COLES**

Architecture + Engineering + Project Management

Suite 201, 85 Fitzroy Street  
Charlottetown, P.E.I., Canada, C1A 1R6  
Phone: (902) 368-2300  
www.colesassociates.com

Client:  
Health & Wellness

Project Title:  
Queen Elizabeth Hospital  
Mental Health & Addictions  
Emergency Department &  
Short Stay Unit

Sheet Title:  
Typical Window Infill @  
Existing Exterior Wall


GL-18 & GL-5a

Issued for Tender

Date: 2022-03-22 Scale: 1 : 10

Drn By: JLA Chk By: SDM

Project Number:  
**211025**  
Drawing Number:  
**AD103**

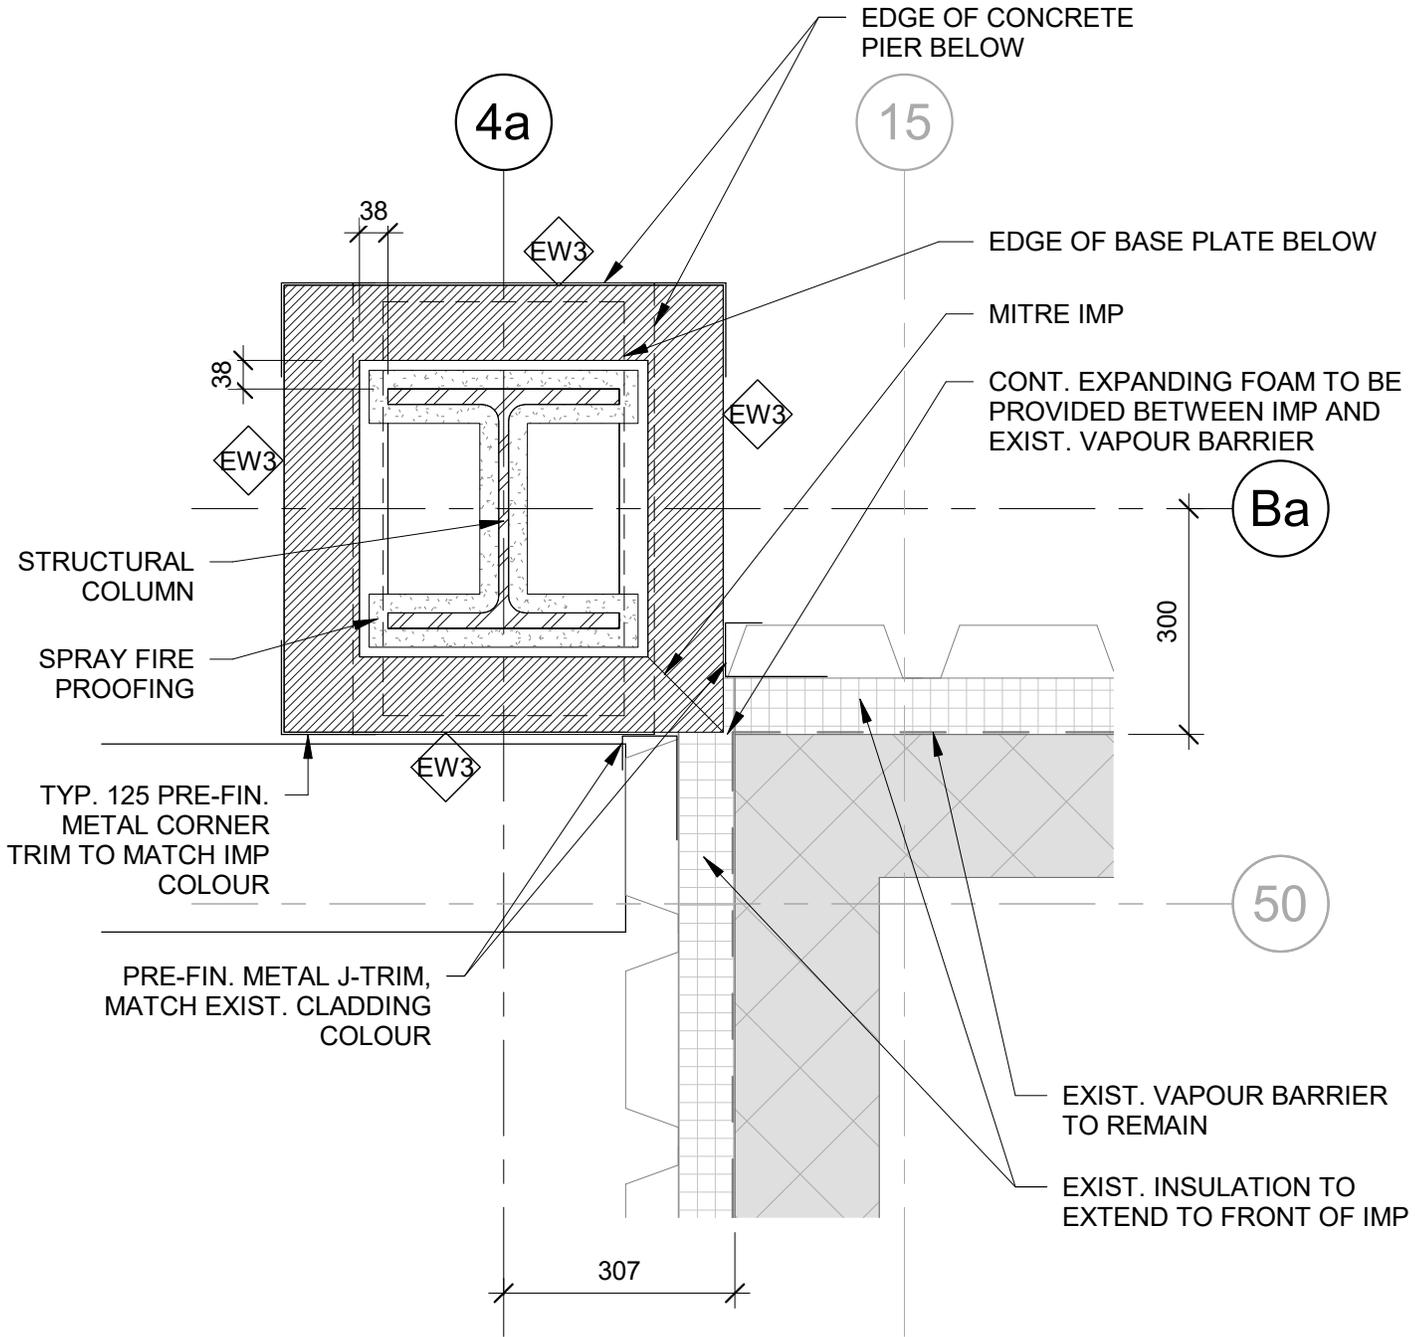

**PARKIN**  
ARCHITECTS LIMITED

**COLES**  
Architecture + Engineering + Project Management  
Suite 201, 85 Fitzroy Street  
Charlottetown, P.E.I., Canada, C1A 1R6  
Phone: (902) 368-2300  
www.colesassociates.com

Client:  
**Health & Wellness**


Project Title:  
**Queen Elizabeth Hospital  
Mental Health & Addictions  
Emergency Department &  
Short Stay Unit**

Sheet Title:  
**Column Wrap @ GL 4a-Ba**

Date: 2022-03-22 | Scale: 1 : 10  
Drn By: JLA | Chk By: SDM

Project Number:  
**211025**  
Drawing Number:  
**AD104**

Issued for Tender

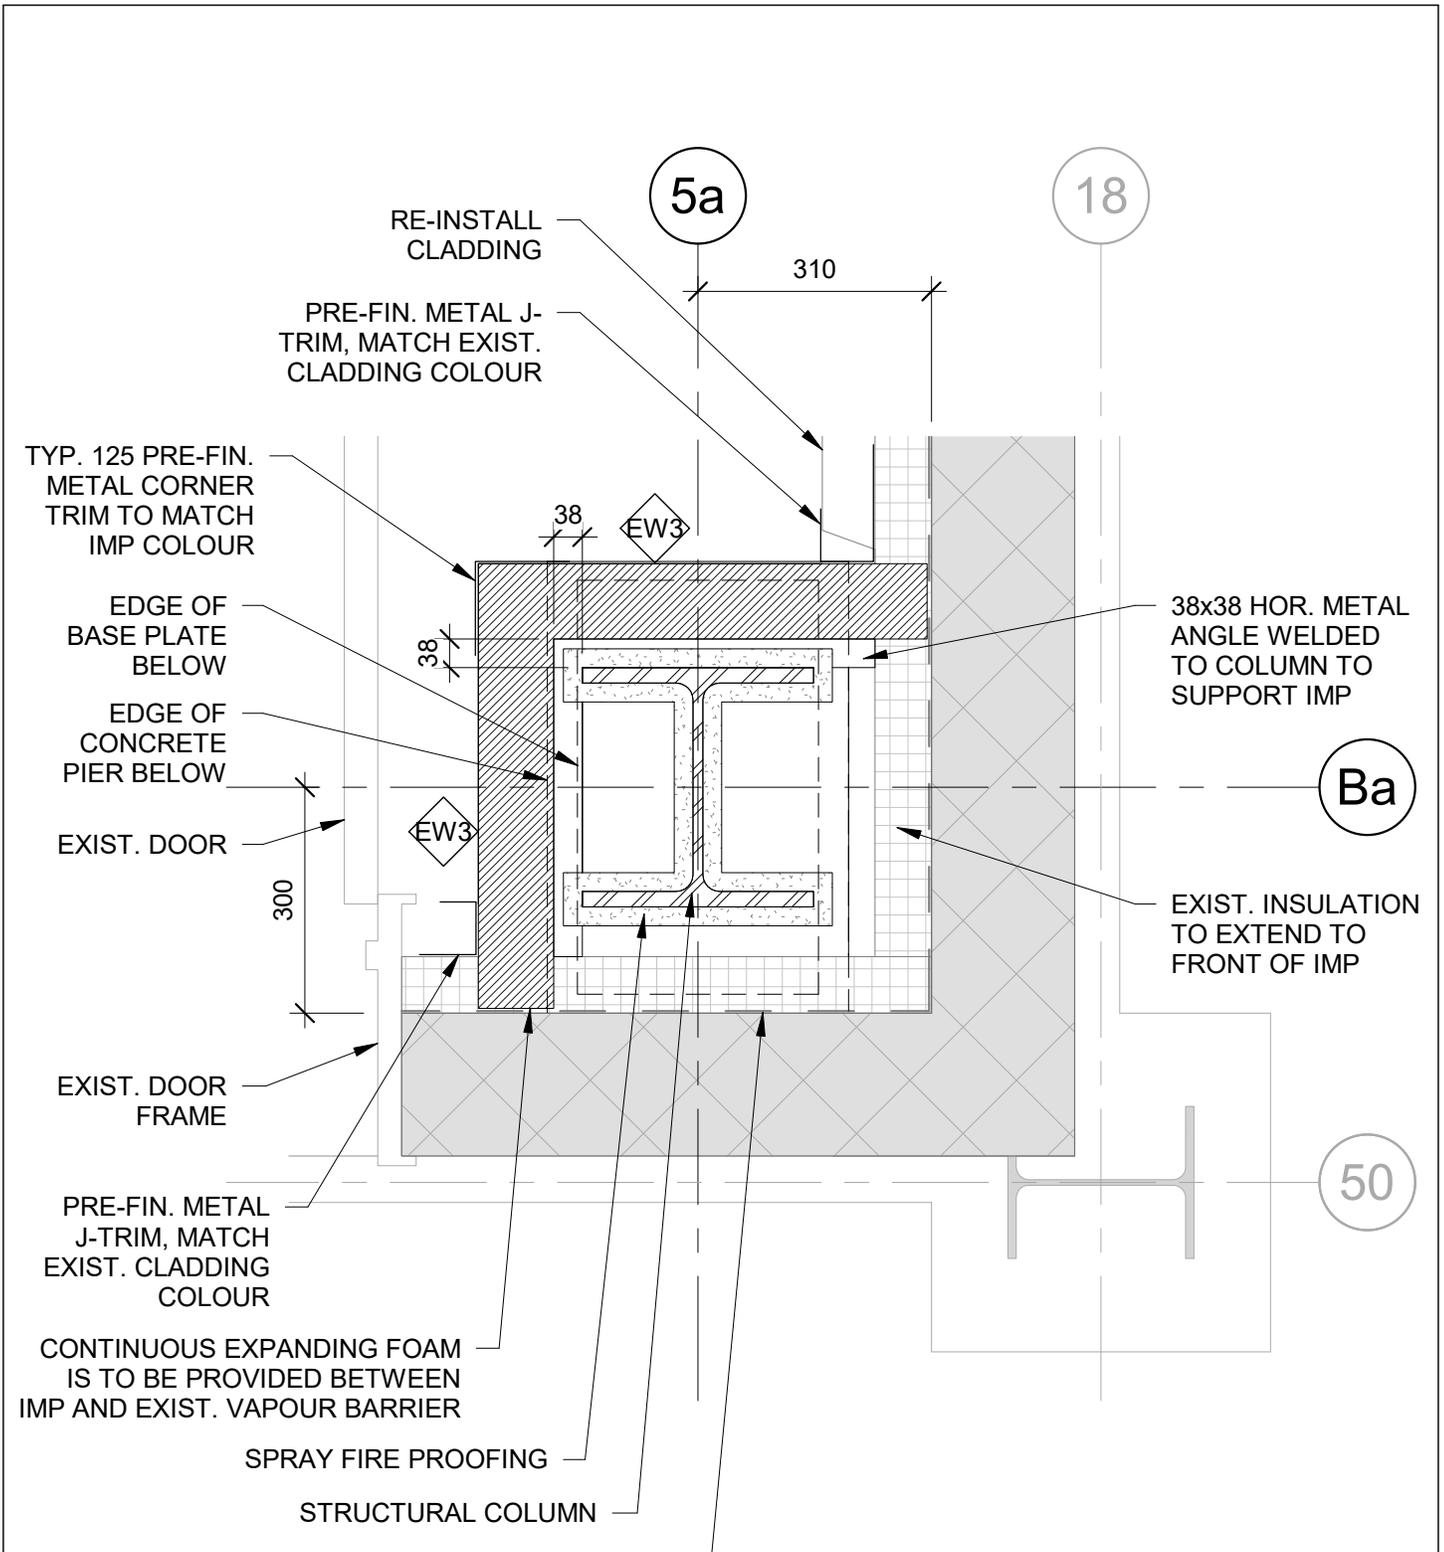

**COLES**  
 Architecture + Engineering + Project Management  
 Suite 201, 85 Fitzroy Street  
 Charlottetown, P.E.I., Canada, C1A 1R6  
 Phone: (902) 368-2300  
 www.colesassociates.com

Client:  
**Health & Wellness**


Project Title:  
**Queen Elizabeth Hospital  
 Mental Health & Addictions  
 Emergency Department &  
 Short Stay Unit**

Sheet Title:  
**Column Wrap @ GL 5a-Ba**

Issued for Tender

Date: 2022-03-22 | Scale: 1 : 10  
 Drn By: JLA | Chk By: SDM

Project Number:  
**211025**  
 Drawing Number:  
**AD105**

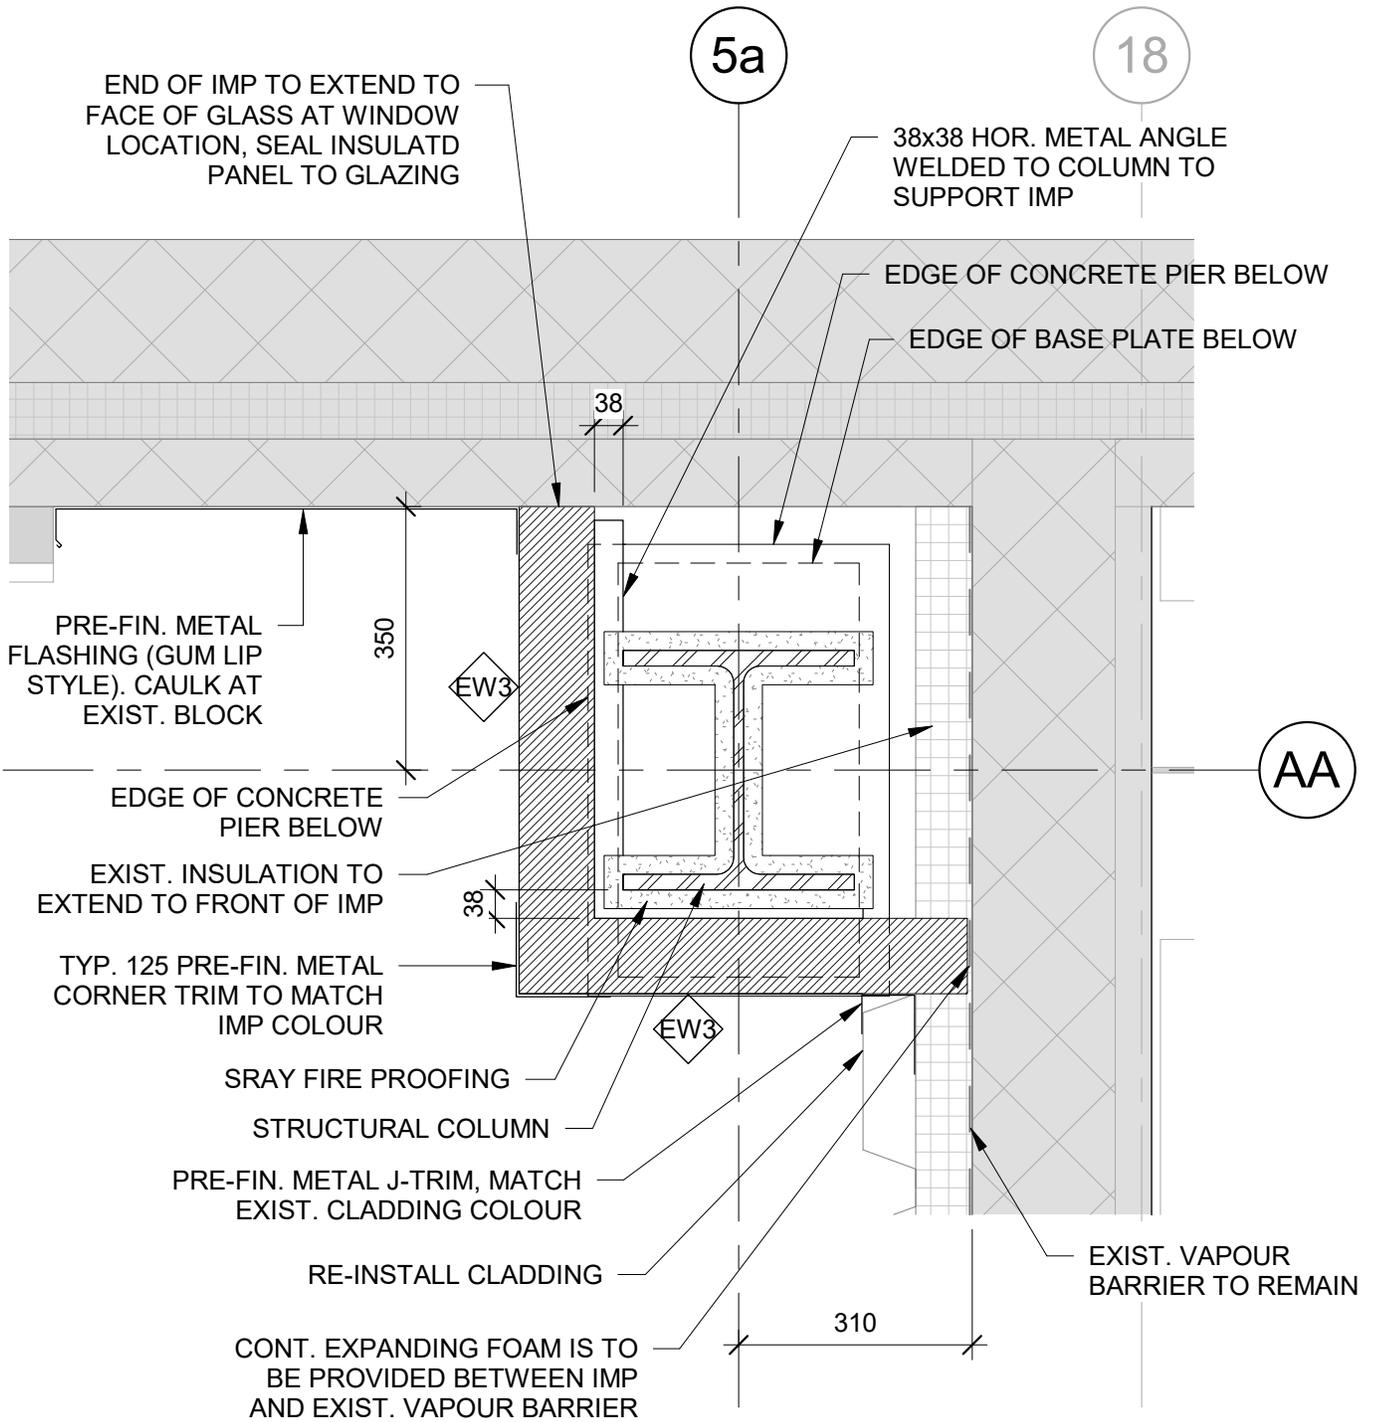


**PARKIN**  
ARCHITECTS LIMITED

---

**COLES**  
Architecture + Engineering + Project Management

Suite 201, 85 Fitzroy Street  
Charlottetown, P.E.I., Canada, C1A 1R6  
Phone: (902) 368-2300  
www.colesassociates.com

Client:  
**Health & Wellness**

Project Title:  
**Queen Elizabeth Hospital  
Mental Health & Addictions  
Emergency Department &  
Short Stay Unit**

Sheet Title:  
**Column Wrap @ GL 5a-AA**

Issued for Tender

Date: 2022-03-22	Scale: 1 : 10
Drn By: JLA	Chk By: SDM
Project Number: <b>211025</b>	
Drawing Number: <b>AD106</b>	

AA

PV 1a

186

DOOR, SEE SCHEDULE

RELOCATED GARBAGE CONTAINER LATCH

EDGE OF GARBAGE CONTAINER BOX

REFER TO FLOOR PLAN FOR DIM.

F.O. CLADDING ABOVE

38

38

38x38 HORIZ. METAL ANGLE WELDED TO COLUMN TO SUPPORT IMP

EDGE OF BASE PLATE BELOW

EDGE OF CONCRETE PIER BELOW

TYP. 125 PRE-FIN. METAL CORNER TRIM TO MATCH IMP COLOUR

STRUCTURAL COLUMN

SPRAY FIRE PROOFING



PARKIN ARCHITECTS LIMITED


Issued for Tender

**COLES**  
 Architecture + Engineering + Project Management  
 Suite 201, 85 Fitzroy Street  
 Charlottetown, P.E.I., Canada, C1A 1R6  
 Phone: (902) 368-2300  
 www.colesassociates.com

Client: Health & Wellness  
 Project Title: Queen Elizabeth Hospital  
 Mental Health & Addictions  
 Emergency Department &  
 Short Stay Unit

Sheet Title: Column Wrap @ GL 1a-AA

Date: 2022-03-22 Scale: 1 : 10  
 Drn By: JLA Chk By: SDM  
 Project Number: 211025  
 Drawing Number: AD107

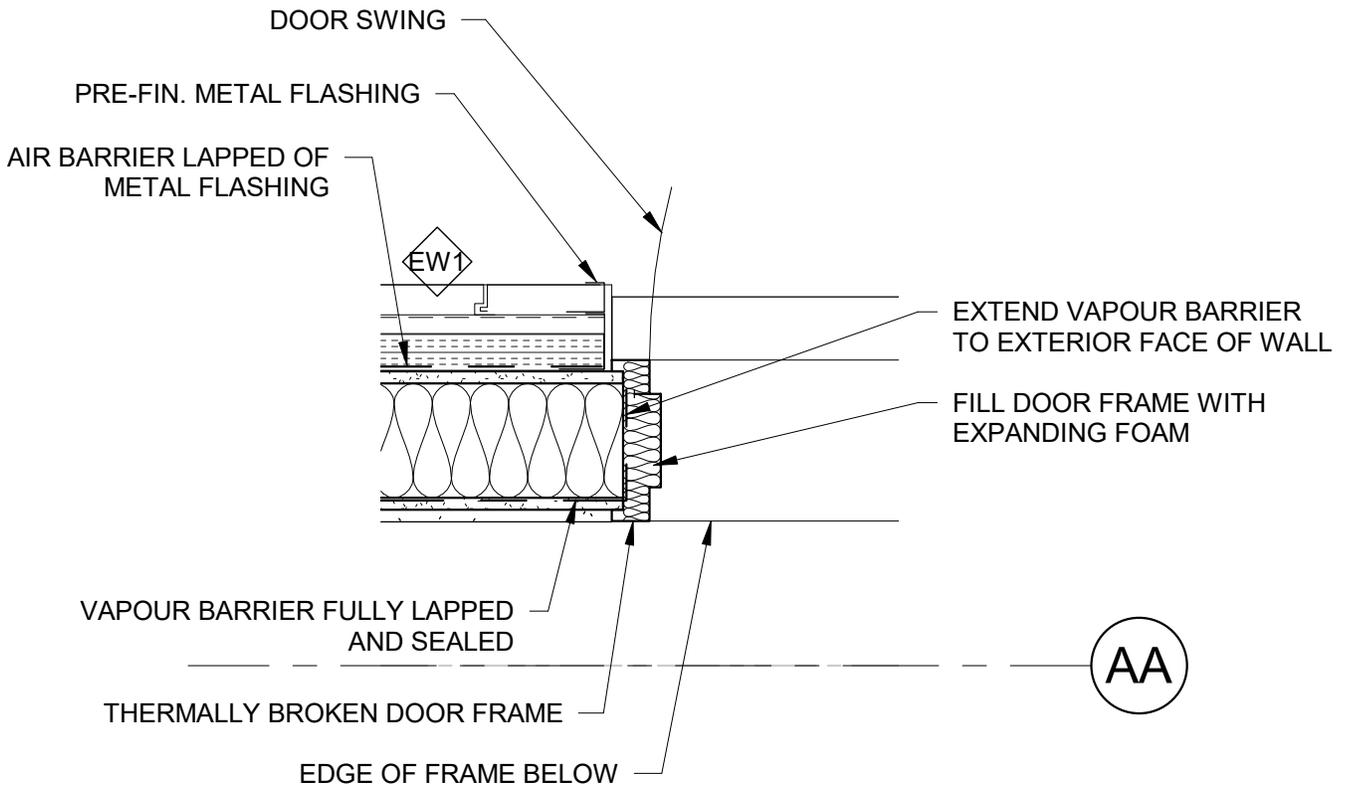

**PARKIN**

ARCHITECTS LIMITED

**COLES**

Architecture + Engineering + Project Management

Suite 201, 85 Fitzroy Street  
 Charlottetown, P.E.I., Canada, C1A 1R6  
 Phone: (902) 368-2300  
 www.colesassociates.com

Client:  
**Health & Wellness**

Project Title:  
**Queen Elizabeth Hospital  
 Mental Health & Addictions  
 Emergency Department &  
 Short Stay Unit**

Sheet Title:  
**Door Jamb @ Door 5645**

Date: 2022-03-22 Scale: 1 : 10  
 Drn By: JLA Chk By: SDM

Project Number:  
**211025**  
 Drawing Number:  
**AD108**

Issued for Tender

VAPOUR BARRIER TO EXTEND TO EXTERIOR FACE OF SHEATHING. CONTINUOUS EXPANDING FOAM IS TO BE PROVIDED BETWEEN MULLION AND VAPOUR BARRIER

SILL BELOW, REFER TO SECTION DETAIL

SMALL PAINTABLE CAULKING BEAD

WINDOW, REFER TO SCHEDULE FOR ROUGH OPENINGS

10mm SHIM SPACE

GLAZING ASSEMBLY

ANTI-ROTATION BLOCK

PRE-FIN. METAL SILL BELOW

PRE-FIN. METAL FLASHING BETWEEN PRESSURE PLATE AND ANTI-ROTATION BLOCK

19

EW1

VAPOUR BARRIER

AIR BARRIER

VERT. PRE-FINISHED CLADDING

EXTERIOR MEMBRANE IS TO EXTEND INTO FACE OF MULLION AND UNDER ANTI-ROTATION BLOCK

PRE-FIN. METAL J-TRIM

10



**PARKIN**

ARCHITECTS LIMITED

**COLES**

Architecture + Engineering + Project Management

Suite 201, 85 Fitzroy Street  
Charlottetown, P.E.I., Canada, C1A 1R6  
Phone: (902) 368-2300  
www.colesassociates.com

Client:  
**Health & Wellness**


Project Title:  
**Queen Elizabeth Hospital  
Mental Health & Addictions  
Emergency Department &  
Short Stay Unit**

Sheet Title:  
**Typical Window Jamb  
Detail**

Date: 2022-03-22 Scale: 1 : 5  
Drn By: JLA Chk By: SDM

Project Number:  
**211025**  
Drawing Number:  
**AD109**

Issued for Tender

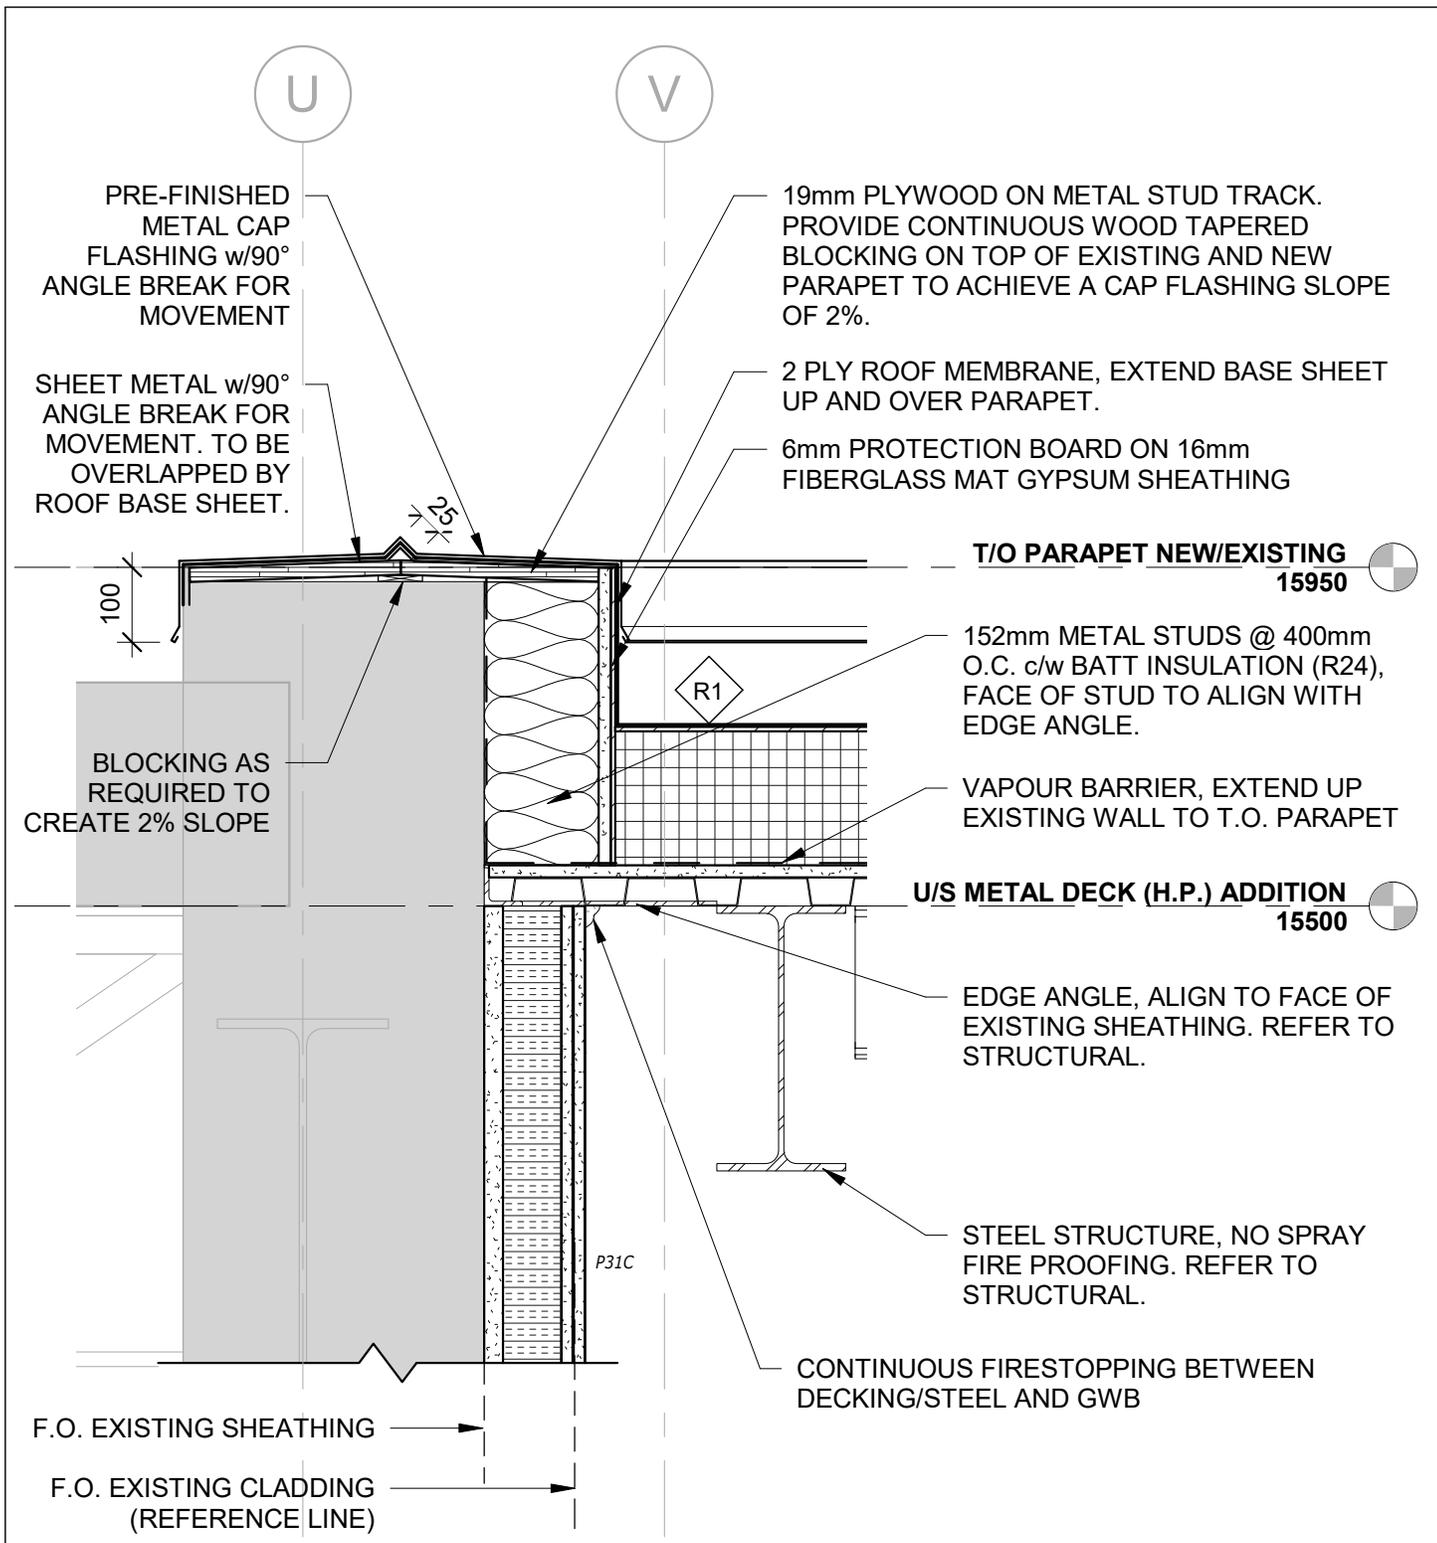


**PARKIN**  
ARCHITECTS LIMITED



**COLES**  
Architecture + Engineering + Project Management

Suite 201, 85 Fitzroy Street  
Charlottetown, P.E.I., Canada, C1A 1R6  
Phone: (902) 368-2300  
www.colesassociates.com

Client:  
**Health & Wellness**

Project Title:  
**Queen Elizabeth Hospital  
Mental Health & Addictions  
Emergency Department &  
Short Stay Unit**

Sheet Title:  
**Roof Connection Detail @  
Existing Parapet (GL-U)**

Issued for Tender

Date: 2022-03-22	Scale: 1 : 10
Drn By: ADR	Chk By: SDM
Project Number: <b>211025</b>	
Drawing Number: <b>AD300</b>	

U

V

ADDITION SLAB EDGE TO ALIGN W/ EXTERIOR FACE OF EXISTING SHEATHING

F1

FFL @ LEVEL 200  
9800

50mm MINERAL WOOL

38x38 ANGLE WELDED CONTINUOUS TO U/S OF EACH BEAM

EXPANDING FOAM TO BE PROVIDED BETWEEN IMP AND AIR BARRIER

125

318

100

38

FCL @ LEVEL 100  
9215

SPRAY FIRE PROOFING

NEW PRE-FIN. IMP, EXTEND TO EXIST. SHEATHING

NEW PRE-FIN. METAL J-TRIM FOR WALL CLADDING

EXIST. AIR BARRIER TO REMAIN

EXIST. INSULATION

F.O. EXISTING SHEATHING

F.O. EXISTING CLADDING (REFERENCE LINE)

RE-INSTALL EXIST. CLADDING



**PARKIN**  
ARCHITECTS LIMITED


Issued for Tender

**COLES**  
Architecture + Engineering + Project Management  
Suite 201, 85 Fitzroy Street  
Charlottetown, P.E.I., Canada, C1A 1R6  
Phone: (902) 368-2300  
www.colesassociates.com

Client: Health & Wellness  
Project Title: Queen Elizabeth Hospital  
Mental Health & Addictions  
Emergency Department &  
Short Stay Unit

Sheet Title: Slab Connection Detail @  
Unit Entrance

Date: 2022-03-22 Scale: 1 : 10  
Drn By: ADR Chk By: SDM  
Project Number: 211025  
Drawing Number: AD301

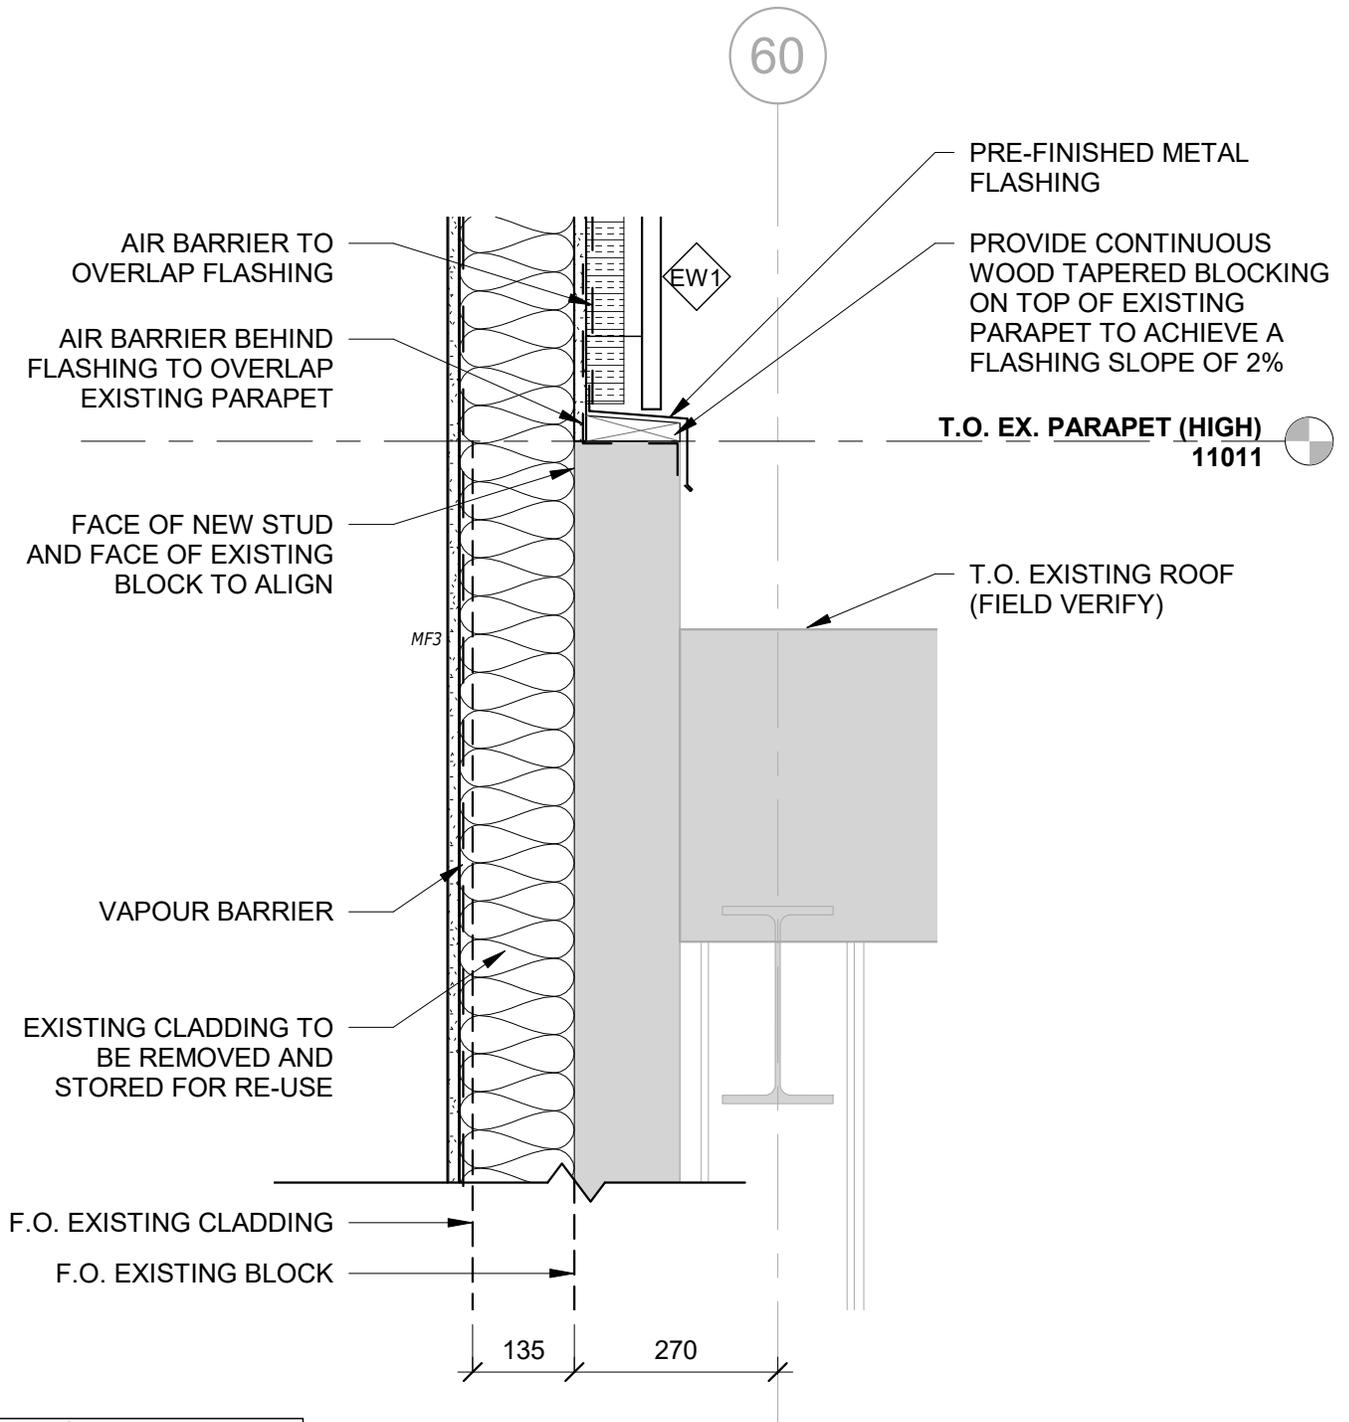

**PARKIN**  
ARCHITECTS LIMITED

**COLES**  
Architecture + Engineering + Project Management  
Suite 201, 85 Fitzroy Street  
Charlottetown, P.E.I., Canada, C1A 1R6  
Phone: (902) 368-2300  
www.colesassociates.com

Client:  
**Health & Wellness**  
Project Title:  
**Queen Elizabeth Hospital  
Mental Health & Addictions  
Emergency Department &  
Short Stay Unit**


Sheet Title:  
**Connection Detail @  
Existing Parapet (GL-60)**

Date: 2022-03-22 | Scale: 1 : 10  
Drn By: ADR | Chk By: SDM

Project Number:  
**211025**  
Drawing Number:  
**AD302**

Issued for Tender

60

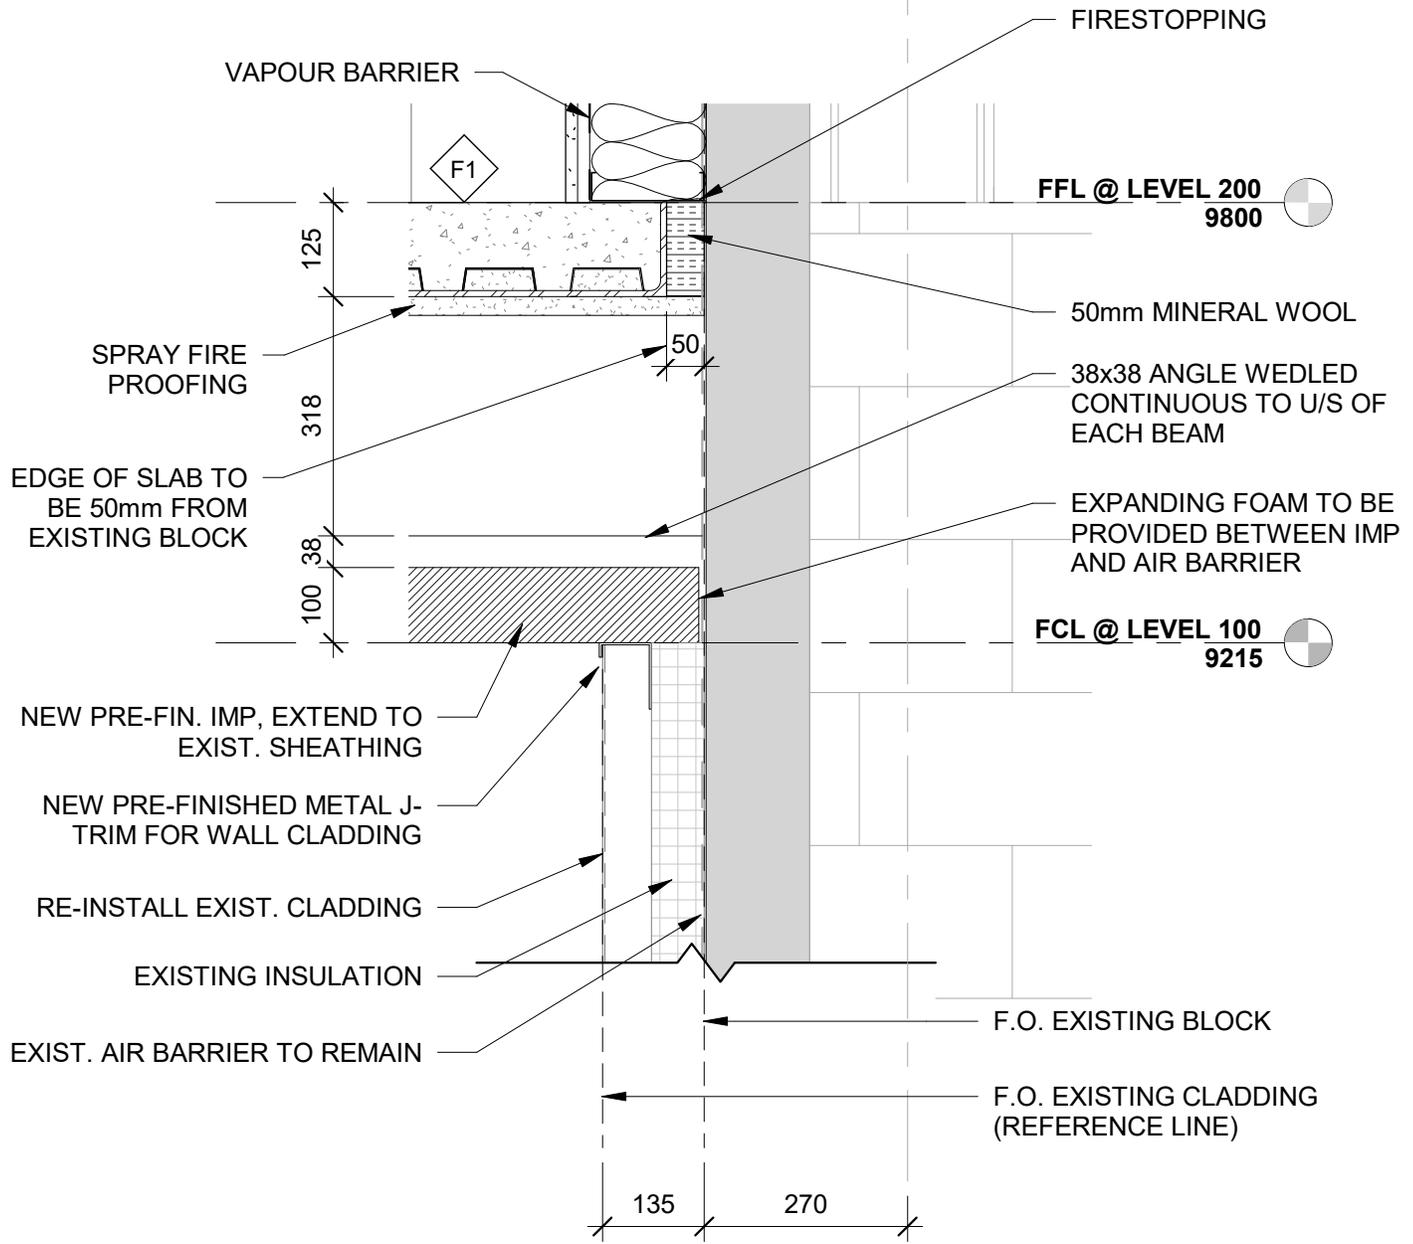


**COLES**  
 Architecture + Engineering + Project Management  
 Suite 201, 85 Fitzroy Street  
 Charlottetown, P.E.I., Canada, C1A 1R6  
 Phone: (902) 368-2300  
 www.colesassociates.com

Client: **Health & Wellness**  
 Project Title: **Queen Elizabeth Hospital  
 Mental Health & Addictions  
 Emergency Department &  
 Short Stay Unit**

Sheet Title: **Slab Connection Detail @  
 Existing Wall (GL-60)**

Issued for Tender  
 Date: 2022-03-22 | Scale: 1 : 10  
 Drn By: JLA | Chk By: SDM  
 Project Number:  
**211025**  
 Drawing Number:  
**AD303**

U V

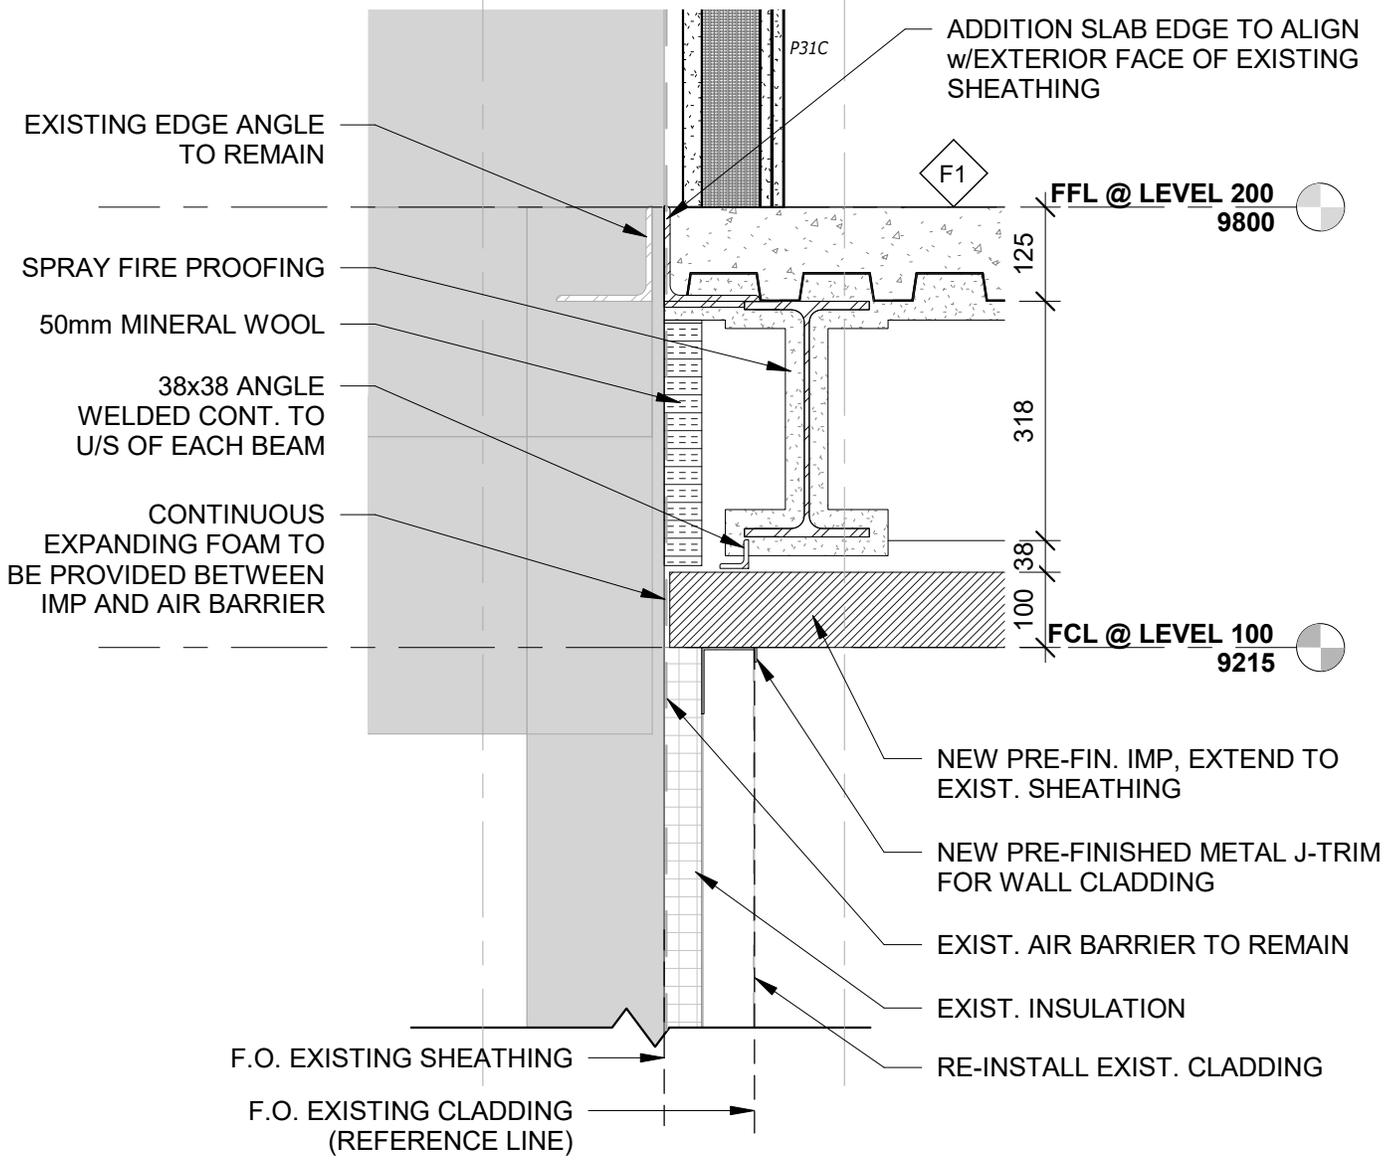


**PARKIN**  
ARCHITECTS LIMITED



**COLES**  
Architecture + Engineering + Project Management  
Suite 201, 85 Fitzroy Street  
Charlottetown, P.E.I., Canada, C1A 1R6  
Phone: (902) 368-2300  
www.colesassociates.com

Client: Health & Wellness  
Project Title: Queen Elizabeth Hospital  
Mental Health & Addictions  
Emergency Department &  
Short Stay Unit

Sheet Title: Slab Connection Detail @  
GL-U

Issued for Tender

Date: 2022-03-22	Scale: 1 : 10
Drn By: ADR	Chk By: SDM
Project Number: <b>211025</b>	
Drawing Number: <b>AD304</b>	

U

V

19mm PLYWOOD ON METAL STUD TRACK. PROVIDE CONTINUOUS WOOD TAPERED BLOCKING ON TOP OF NEW PARAPET TO ACHIEVE A CAP FLASHING SLOPE OF 2%.

PRE-FINISHED METAL FLASHING

T/O PARAPET NEW/EXISTING  
15950

2 PLY ROOF MEMBRANE, EXTEND BASE SHEET UP AND OVER PARAPET.

R1

U/S METAL DECK (H.P.) ADDITION  
15500

VAPOUR BARRIER, EXTEND UP EXISTING WALL TO T.O. PARAPET

6mm PROTECTION BOARD ON 16mm FIBERGLASS MAT GYPSUM SHEATHING

152mm METAL STUDS @ 400mm O.C. c/w BATT INSULATION (R24), FACE OF STUD TO ALIGN WITH EDGE ANGLE.

STEEL STRUCTURE, NO SPRAY FIRE PROOFING. REFER TO STRUCTURAL.

EDGE ANGLE, ALIGN TO FACE OF EXISTING SHEATHING. REFER TO STRUCTURAL.

P31C

F.O. EXISTING SHEATHING

F.O. EXISTING CLADDING (REFERENCE LINE)



PARKIN

ARCHITECTS LIMITED

**COLES**

Architecture + Engineering + Project Management

Suite 201, 85 Fitzroy Street  
Charlottetown, P.E.I., Canada, C1A 1R6  
Phone: (902) 368-2300  
www.colesassociates.com

Client:  
Health & Wellness

Project Title:  
Queen Elizabeth Hospital  
Mental Health & Addictions  
Emergency Department &  
Short Stay Unit

Sheet Title:  
Roof Connection Detail @  
Existing Wall (GL-2a-5a)

Date: 2022-03-22

Scale: 1 : 10

Drn By: ADR

Chk By: SDM


Project Number:

211025

Drawing Number:

AD305

Issued for Tender

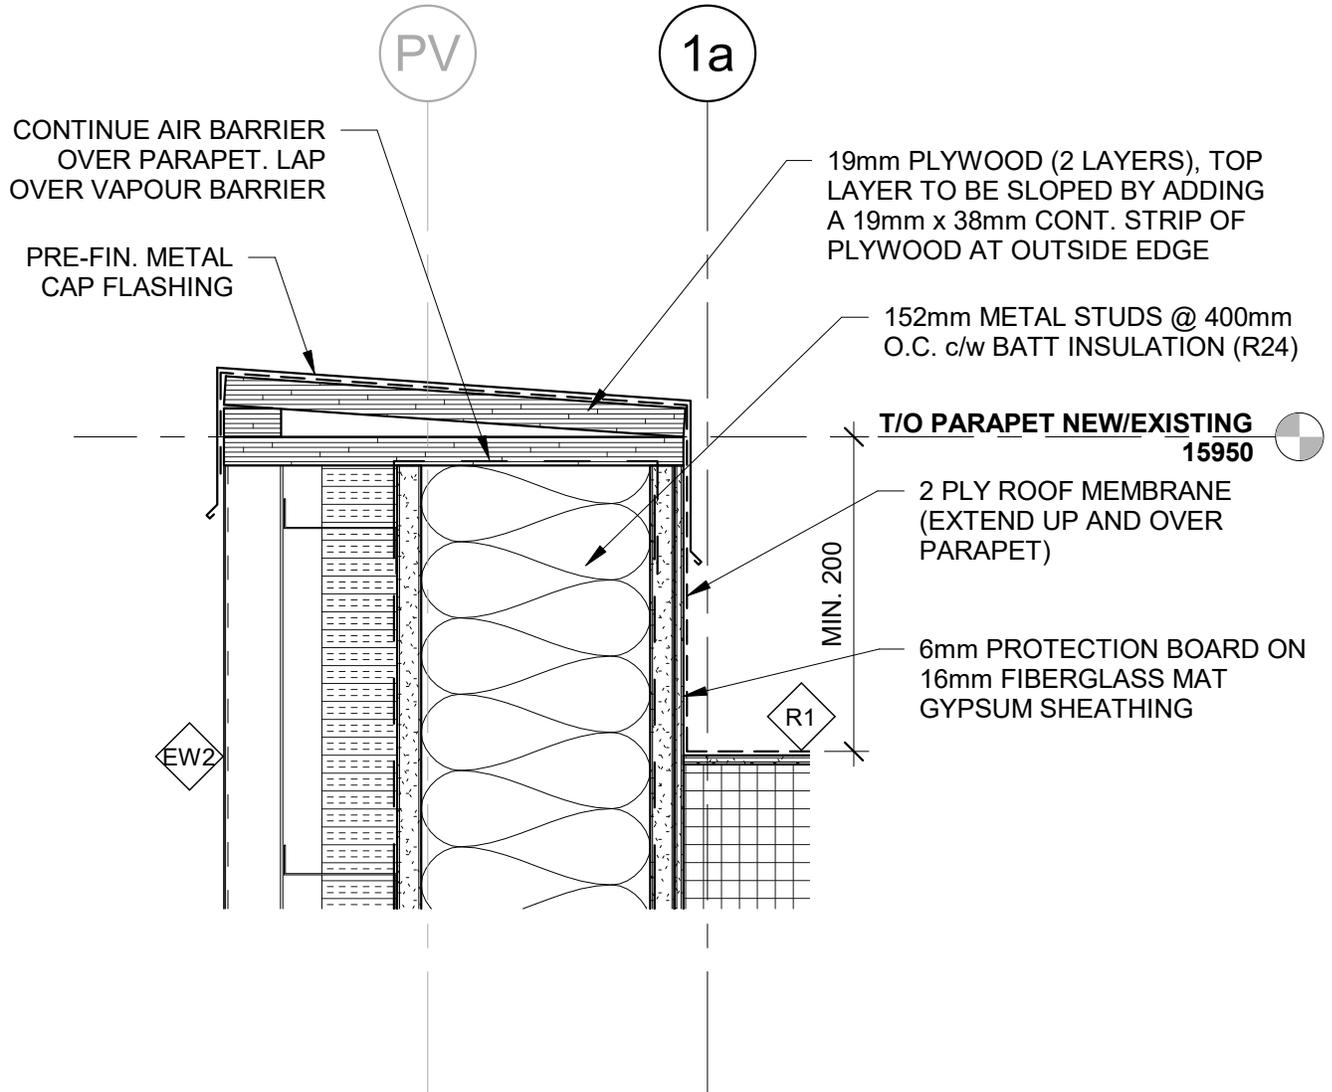

**PARKIN**

ARCHITECTS LIMITED

**COLES**

Architecture + Engineering + Project Management

Suite 201, 85 Fitzroy Street  
 Charlottetown, P.E.I., Canada, C1A 1R6  
 Phone: (902) 368-2300  
 www.colesassociates.com

Issued for Tender


Client:  
**Health & Wellness**

Project Title:  
**Queen Elizabeth Hospital  
 Mental Health & Addictions  
 Emergency Department &  
 Short Stay Unit**

Sheet Title:  
**Typical Parapet Cap Detail**

Date: 2022-03-22	Scale: 1 : 5
Drn By: JLA	Chk By: SDM

Project Number:  
**211025**  
 Drawing Number:  
**AD306**

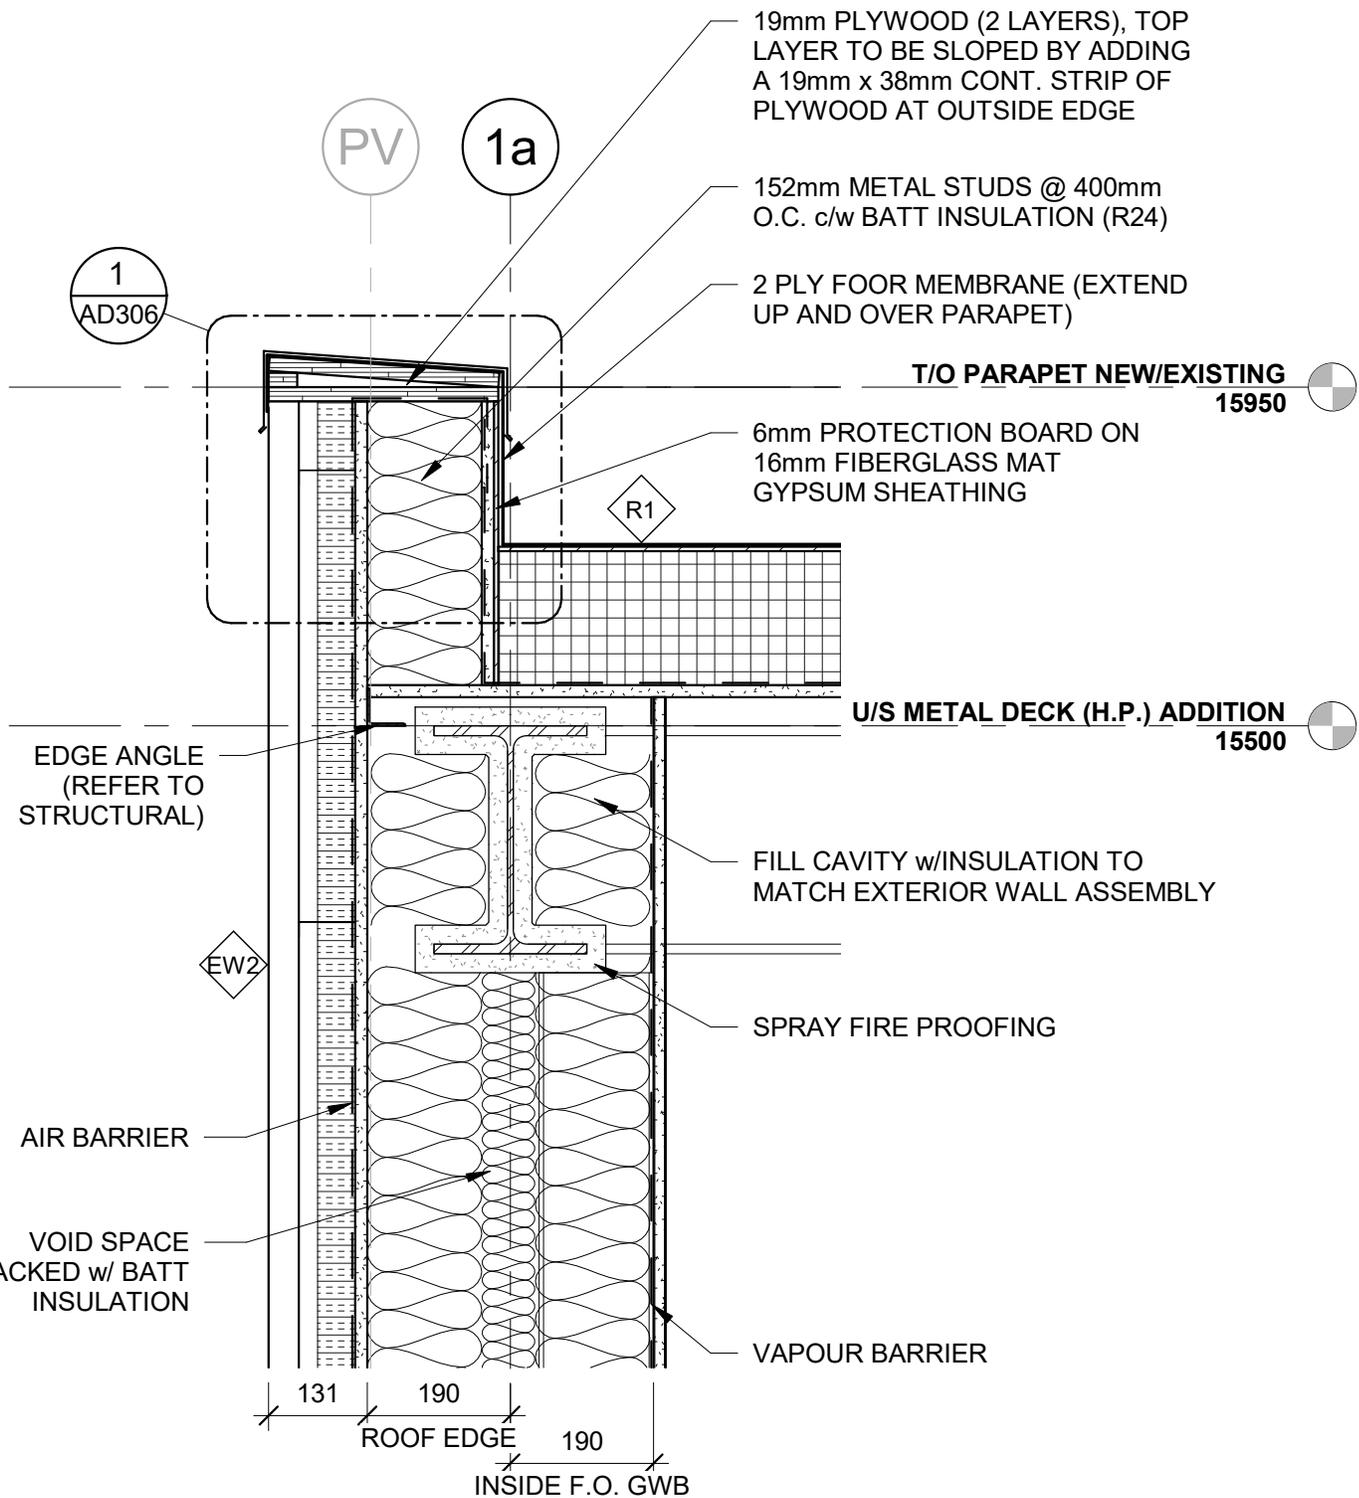

**PARKIN**

ARCHITECTS LIMITED

**COLES**

Architecture + Engineering + Project Management

Suite 201, 85 Fitzroy Street  
 Charlottetown, P.E.I., Canada, C1A 1R6  
 Phone: (902) 368-2300  
 www.colesassociates.com

Client:  
**Health & Wellness**

Project Title:  
**Queen Elizabeth Hospital  
 Mental Health & Addictions  
 Emergency Department &  
 Short Stay Unit**


Sheet Title:  
**Parapet Detail @ GL-1a**

Date: 2022-03-22 Scale: 1 : 10

Drn By: ADR Chk By: SDM

Project Number:  
**211025**  
 Drawing Number:  
**AD307**

Issued for Tender

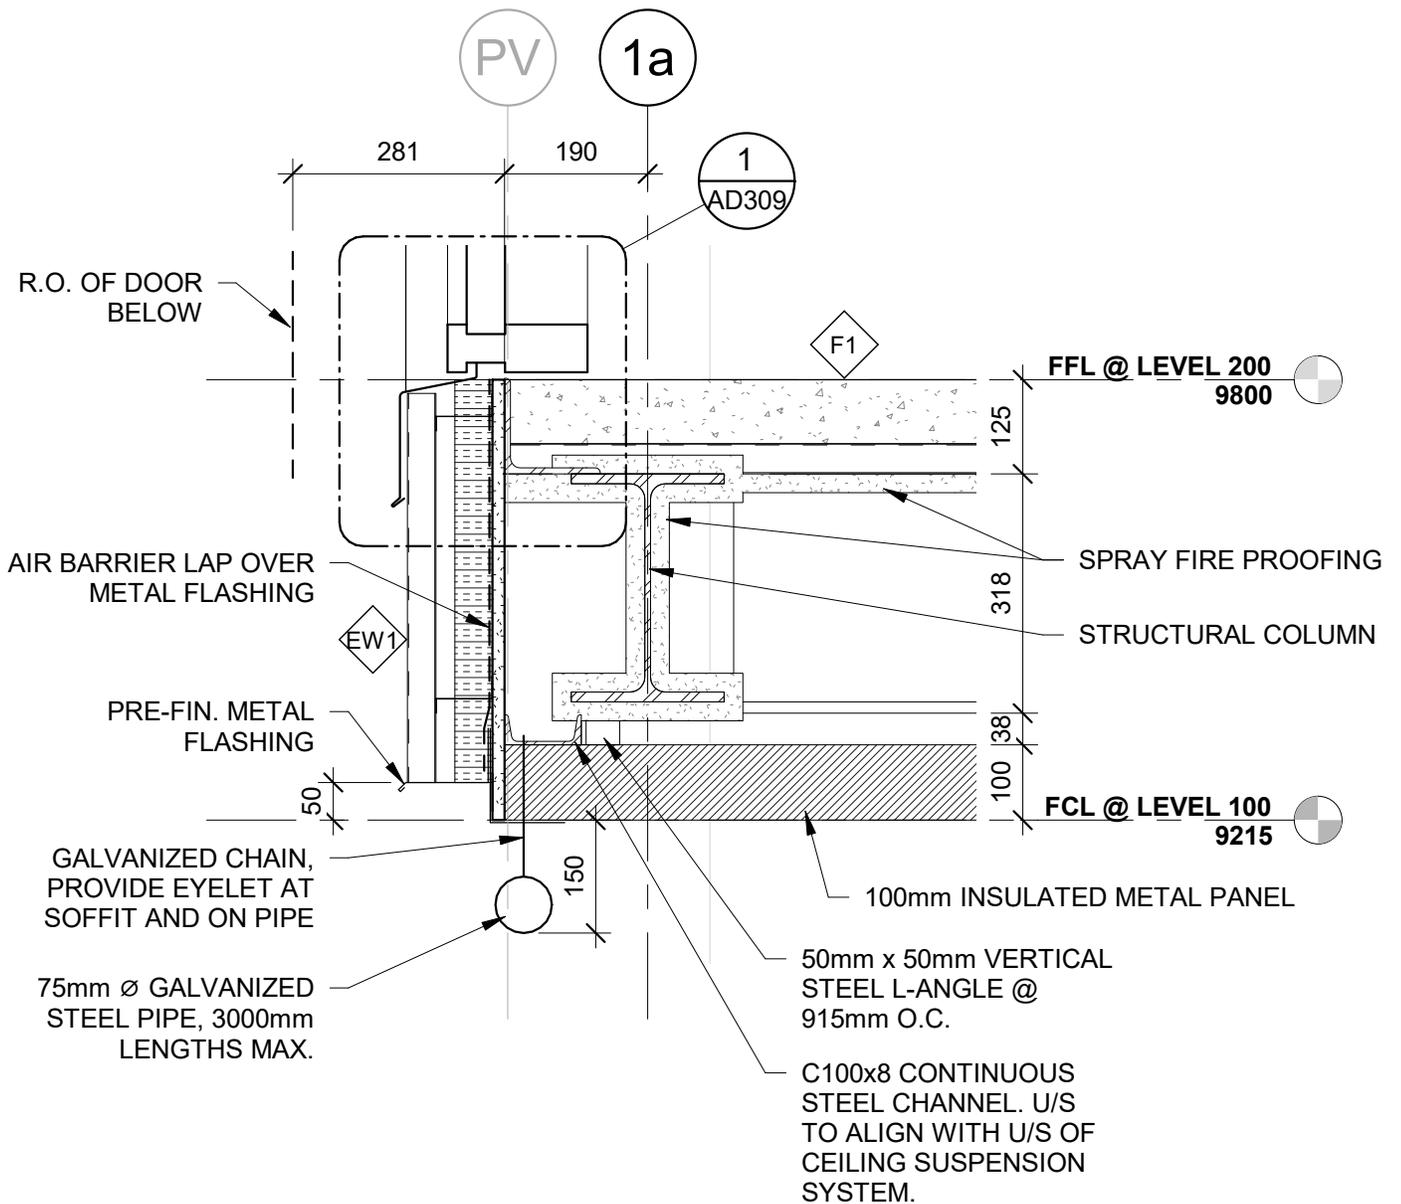

**PARKIN**

ARCHITECTS LIMITED

**COLES**

Architecture + Engineering + Project Management

Suite 201, 85 Fitzroy Street  
Charlottetown, P.E.I., Canada, C1A 1R6  
Phone: (902) 368-2300  
www.colesassociates.com

Client:  
**Health & Wellness**

Project Title:  
**Queen Elizabeth Hospital  
Mental Health & Addictions  
Emergency Department &  
Short Stay Unit**


Sheet Title:  
**Base of Wall Detail @  
GL-1a**

Issued for Tender

Date: 2022-03-22 Scale: 1 : 10

Drn By: ADR Chk By: SDM

Project Number:  
**211025**  
Drawing Number:  
**AD308**

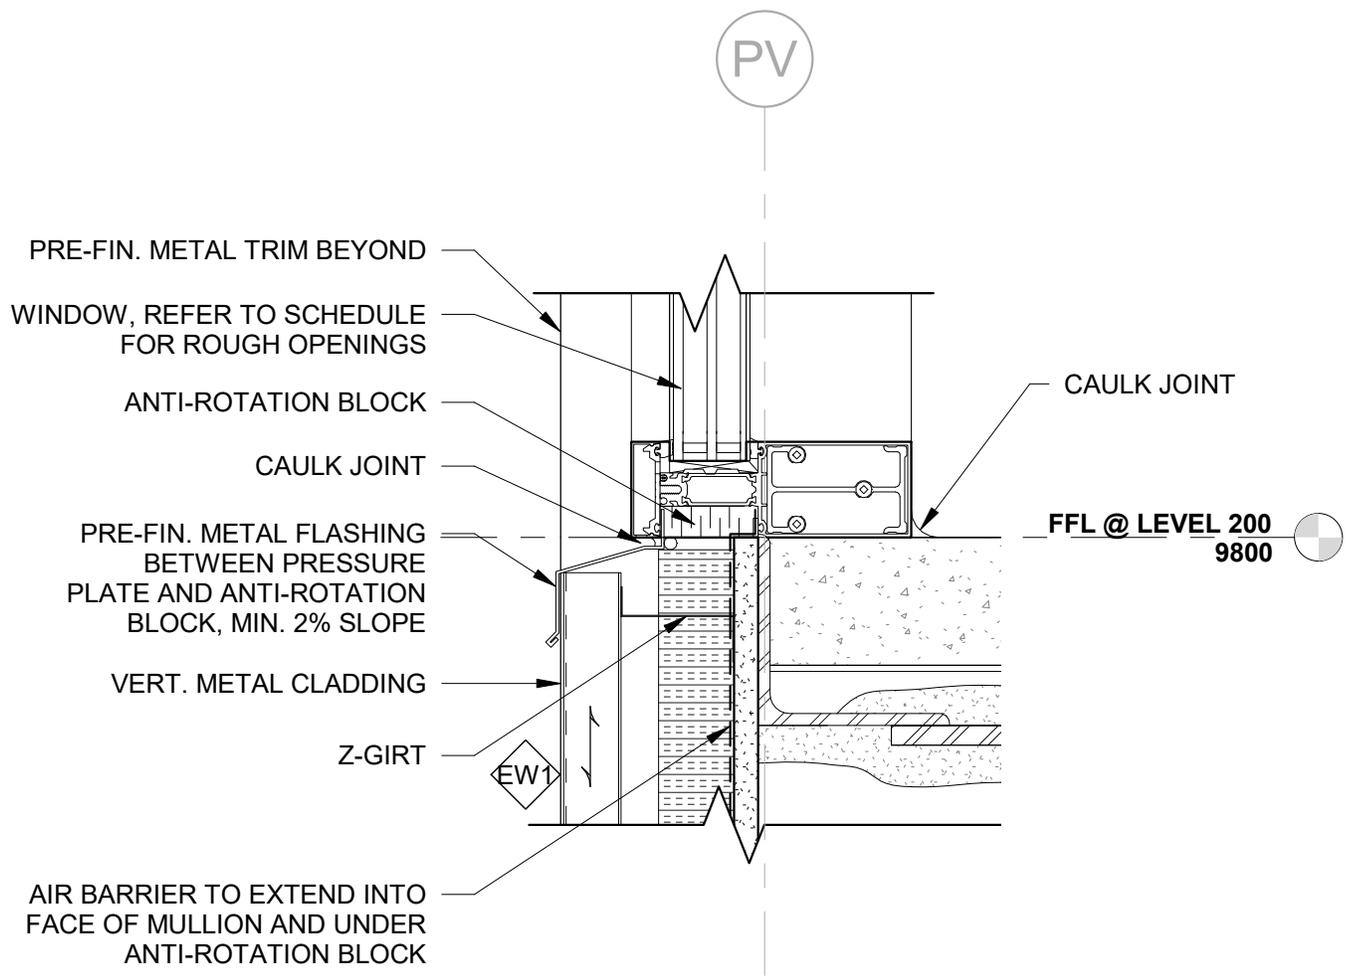

**PARKIN**

ARCHITECTS LIMITED

**COLES**

Architecture + Engineering + Project Management

Suite 201, 85 Fitzroy Street  
 Charlottetown, P.E.I., Canada, C1A 1R6  
 Phone: (902) 368-2300  
 www.colesassociates.com

Issued for Tender

Client:  
**Health & Wellness**


Project Title:  
**Queen Elizabeth Hospital  
 Mental Health & Addictions  
 Emergency Department &  
 Short Stay Unit**

Sheet Title:  
**Window Base Detail @  
 W-1 & W-3**

Date: 2022-03-22 Scale: 1 : 5

Drn By: JLA Chk By: SDM

Project Number:  
**211025**  
 Drawing Number:  
**AD309**

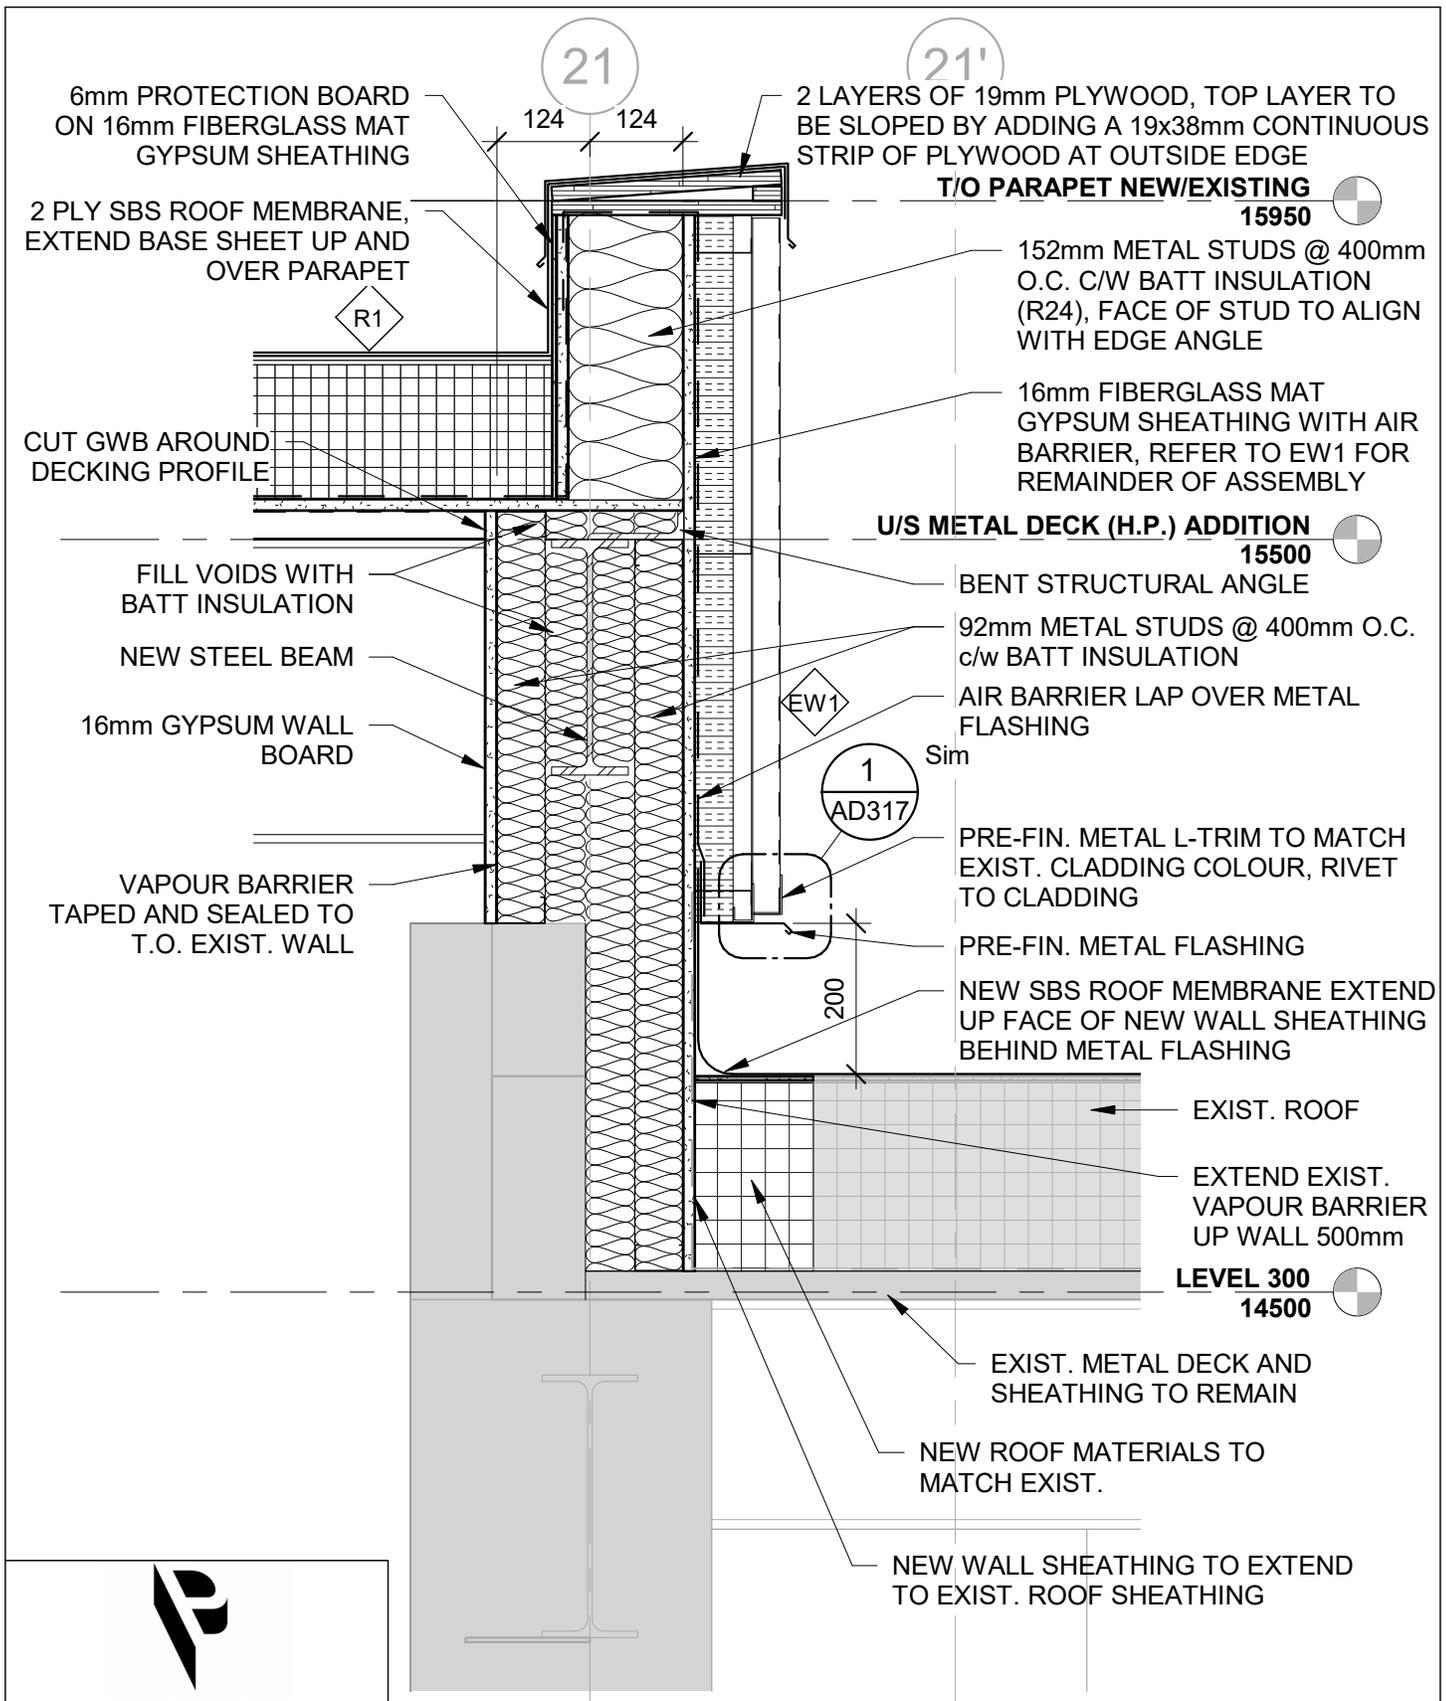

**PARKIN**

ARCHITECTS LIMITED

**COLES**

Architecture + Engineering + Project Management

Suite 201, 85 Fitzroy Street  
Charlottetown, P.E.I., Canada, C1A 1R6  
Phone: (902) 368-2300  
www.colesassociates.com

Client:  
**Health & Wellness**

Project Title:  
**Queen Elizabeth Hospital  
Mental Health & Addictions  
Emergency Department &  
Short Stay Unit**

Sheet Title:  
**Roof Connection Detail @  
Exist GL-21**

**SIM @ GL-18 & GL-18'**


Date: 2022-03-22 Scale: 1 : 10  
Drn By: JLA Chk By: SDM

Project Number:  
**211025**  
Drawing Number:  
**AD310**

Issued for Tender

4a

15

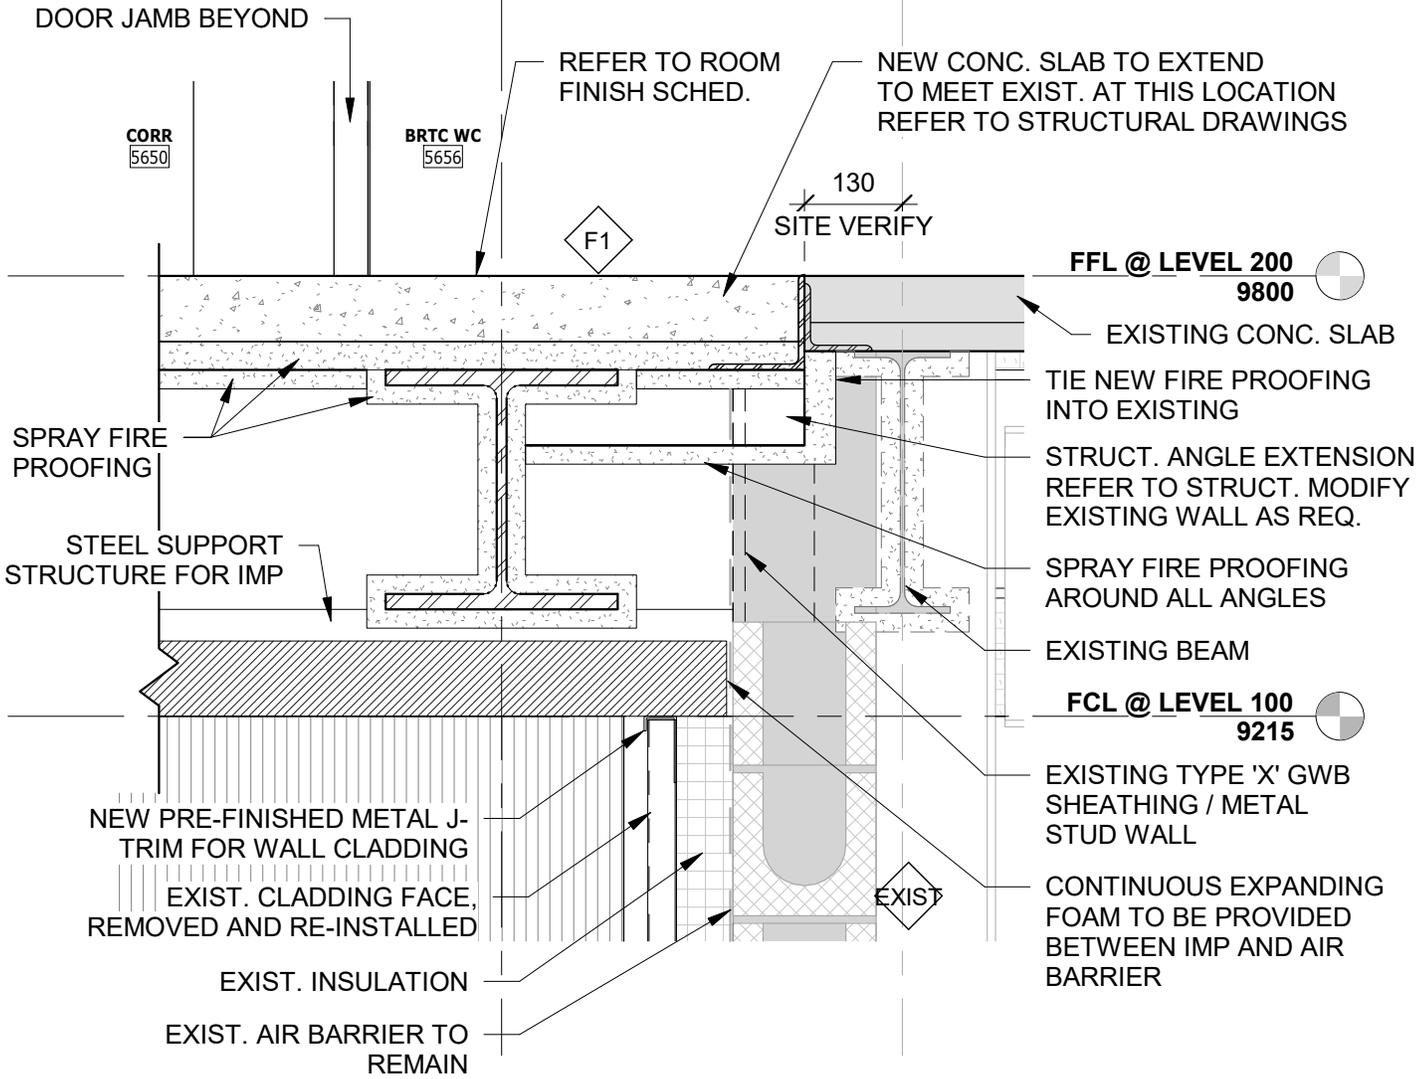

**COLES**  
 Architecture + Engineering + Project Management  
 Suite 201, 85 Fitzroy Street  
 Charlottetown, P.E.I., Canada, C1A 1R6  
 Phone: (902) 368-2300  
 www.colesassociates.com

Client:  
**Health & Wellness**

Project Title:  
**Queen Elizabeth Hospital  
 Mental Health & Addictions  
 Emergency Department &  
 Short Stay Unit**

Sheet Title:  
**Slab Connection Detail @  
 GL-4a**

Issued for Tender

Date: 2022-03-22	Scale: 1 : 10
Drn By: DC	Chk By: SDM
Project Number: <b>211025</b>	
Drawing Number: <b>AD311</b>	

Ba

CHARTING  
5655

TEAM ROOM  
5677

F1

FFL @ LEVEL 200  
9800

125

2HR SPRAY FIRE PROOFING

318

STEEL ANGLE WELDED TO U/S OF BEAM, REFER TO FLOOR ASSEMBLY FOR SPACING

100 38

FCL @ LEVEL 100  
9215

U/S OF BEAM BEYOND, SPRAY FIREPROOFING NOT SHOWN FOR CLARITY

TYPICAL CONT. 125 METAL BACKER PLATE WITH SEALANT BETWEEN IMP

STEEL FRAMING TO SUPPORT IMP, REFER TO STRUCTURAL

TYPICAL 75 PRE-FIN. METAL CORNER TRIM TO MATCH IMP COLOUR

REFER TO RCP FOR ACCESS HATCH LOCATIONS

REFER TO RCP FOR BULKHEAD LOCATION

TYPICAL 125 PRE-FIN. METAL CORNER TRIM TO MATCH IMP COLOUR

TYP. CONT. 125 METAL BACKER PLATE WITH SEALANT BETWEEN IMP



**PARKIN**  
ARCHITECTS LIMITED

Issued for Tender

**COLES**  
Architecture + Engineering + Project Management  
Suite 201, 85 Fitzroy Street  
Charlottetown, P.E.I., Canada, C1A 1R6  
Phone: (902) 368-2300  
www.colesassociates.com

Client:  
**Health & Wellness**

Project Title:  
**Queen Elizabeth Hospital  
Mental Health & Addictions  
Emergency Department &  
Short Stay Unit**


Sheet Title:  
**Floor Construction @  
GL-Ba**

SIM @ GL-Ca

Date: 2022-03-22    Scale: 1 : 10  
Drn By: JLA    Chk By: SDM

Project Number:  
**211025**  
Drawing Number:  
**AD312**

PV 1a

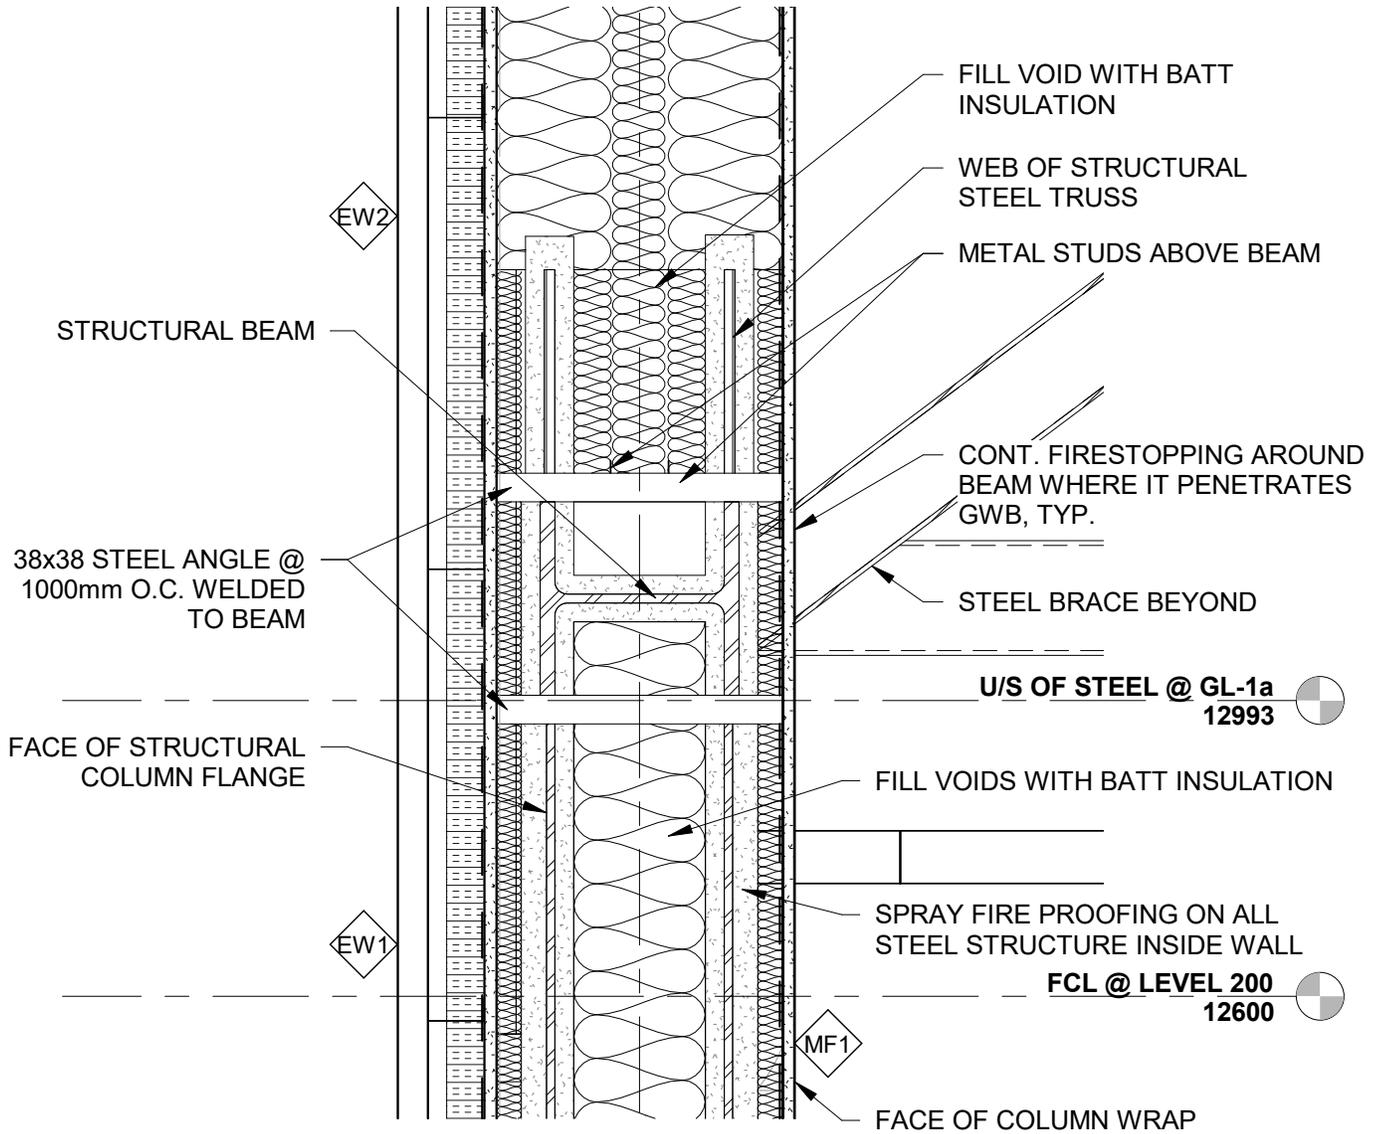

**PARKIN**

ARCHITECTS LIMITED

**COLES**

Architecture + Engineering + Project Management

Suite 201, 85 Fitzroy Street  
 Charlottetown, P.E.I., Canada, C1A 1R6  
 Phone: (902) 368-2300  
 www.colesassociates.com

Client:  
**Health & Wellness**


Project Title:  
**Queen Elizabeth Hospital  
 Mental Health & Addictions  
 Emergency Department &  
 Short Stay Unit**

Sheet Title:  
**Truss Enclosure @ GL-1a**

Date: 2022-03-22 Scale: 1 : 10  
 Drn By: ADR Chk By: SDM

Project Number:  
**211025**  
 Drawing Number:  
**AD313**

Issued for Tender

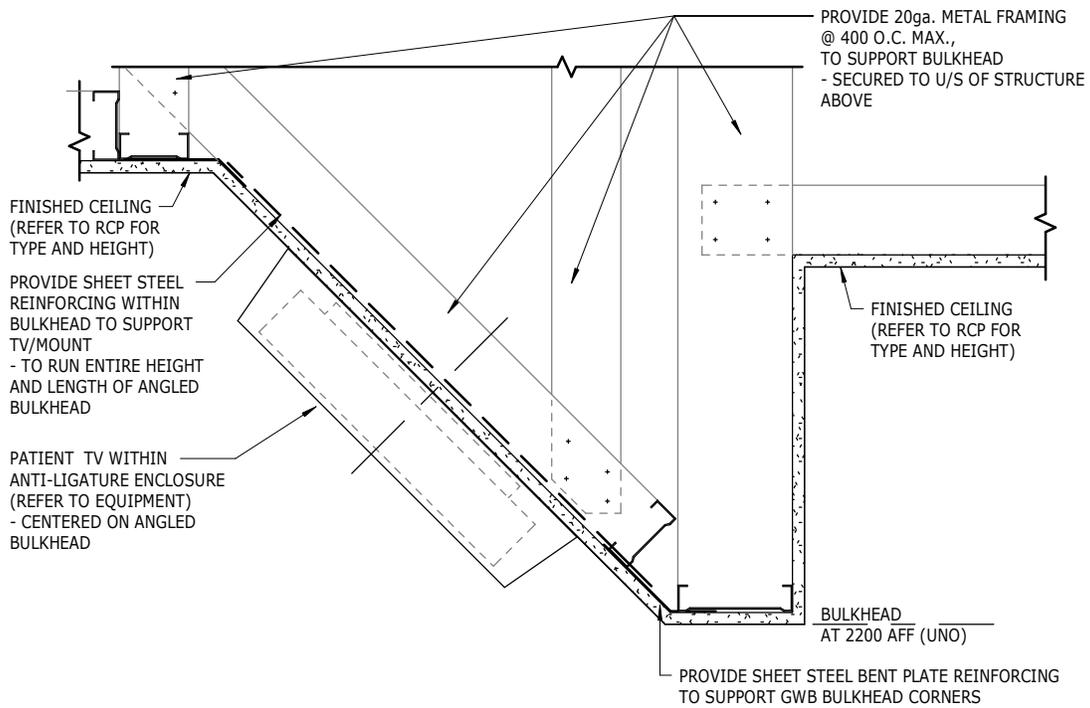

ISSUED FOR TENDER

**COLES**  
 Architecture + Engineering + Project Management  
 Suite 201, 85 Fitzroy Street  
 Charlottetown, P.E.I., Canada, C1A 1R6  
 Phone: (902) 368-2300  
 www.colesassociates.com

Client:  
**Health & Wellness**

Project Title:  
**Queen Elizabeth Hospital  
 Mental Health & Addictions  
 Emergency Department &  
 Short Stay Unit**

Sheet Title:  
**SECTION DETAIL  
 AT BULKHEAD  
 FOR ANTI-LIGATURE  
 TV ENCLOSURE**

Date: 01/13/22	Scale: 1 : 10
Drn By: JR	Chk By: .
Project Number: <b>211025</b>	
Drawing Number: <b>AD314</b>	

AIR BARRIER LAP OVER  
METAL FLASHING

AA

1  
AD317

Sim

EW1

VAPOUR BARRIER

CEILING, REFER TO RCP  
FOR TYPE AND HEIGHT

FCL @ LEVEL 200  
12600

PRE-FIN. METAL FLASHING,  
U/S TO BE PRE-FIN.

THERMALLY BROKEN DOOR FRAME,  
FILL WITH EXPANDING FOAM

SMALL CAULKING BEAD,  
MATCH CLADDING COLOUR

EDGE OF TRIM BEYOND

EDGE OF DOOR FRAME BEYOND

DOOR, SEE SCHEDULE



**PARKIN**  
ARCHITECTS LIMITED

Issued for Tender


**COLES**  
Architecture + Engineering + Project Management  
Suite 201, 85 Fitzroy Street  
Charlottetown, P.E.I., Canada, C1A 1R6  
Phone: (902) 368-2300  
www.colesassociates.com

Client:  
**Health & Wellness**

Project Title:  
**Queen Elizabeth Hospital  
Mental Health & Addictions  
Emergency Department &  
Short Stay Unit**

Sheet Title:  
**Door Head @ Door 5645**

Date: 2022-03-22	Scale: 1 : 10
Drn By: JLA	Chk By: SDM
Project Number: <b>211025</b>	
Drawing Number: <b>AD315</b>	

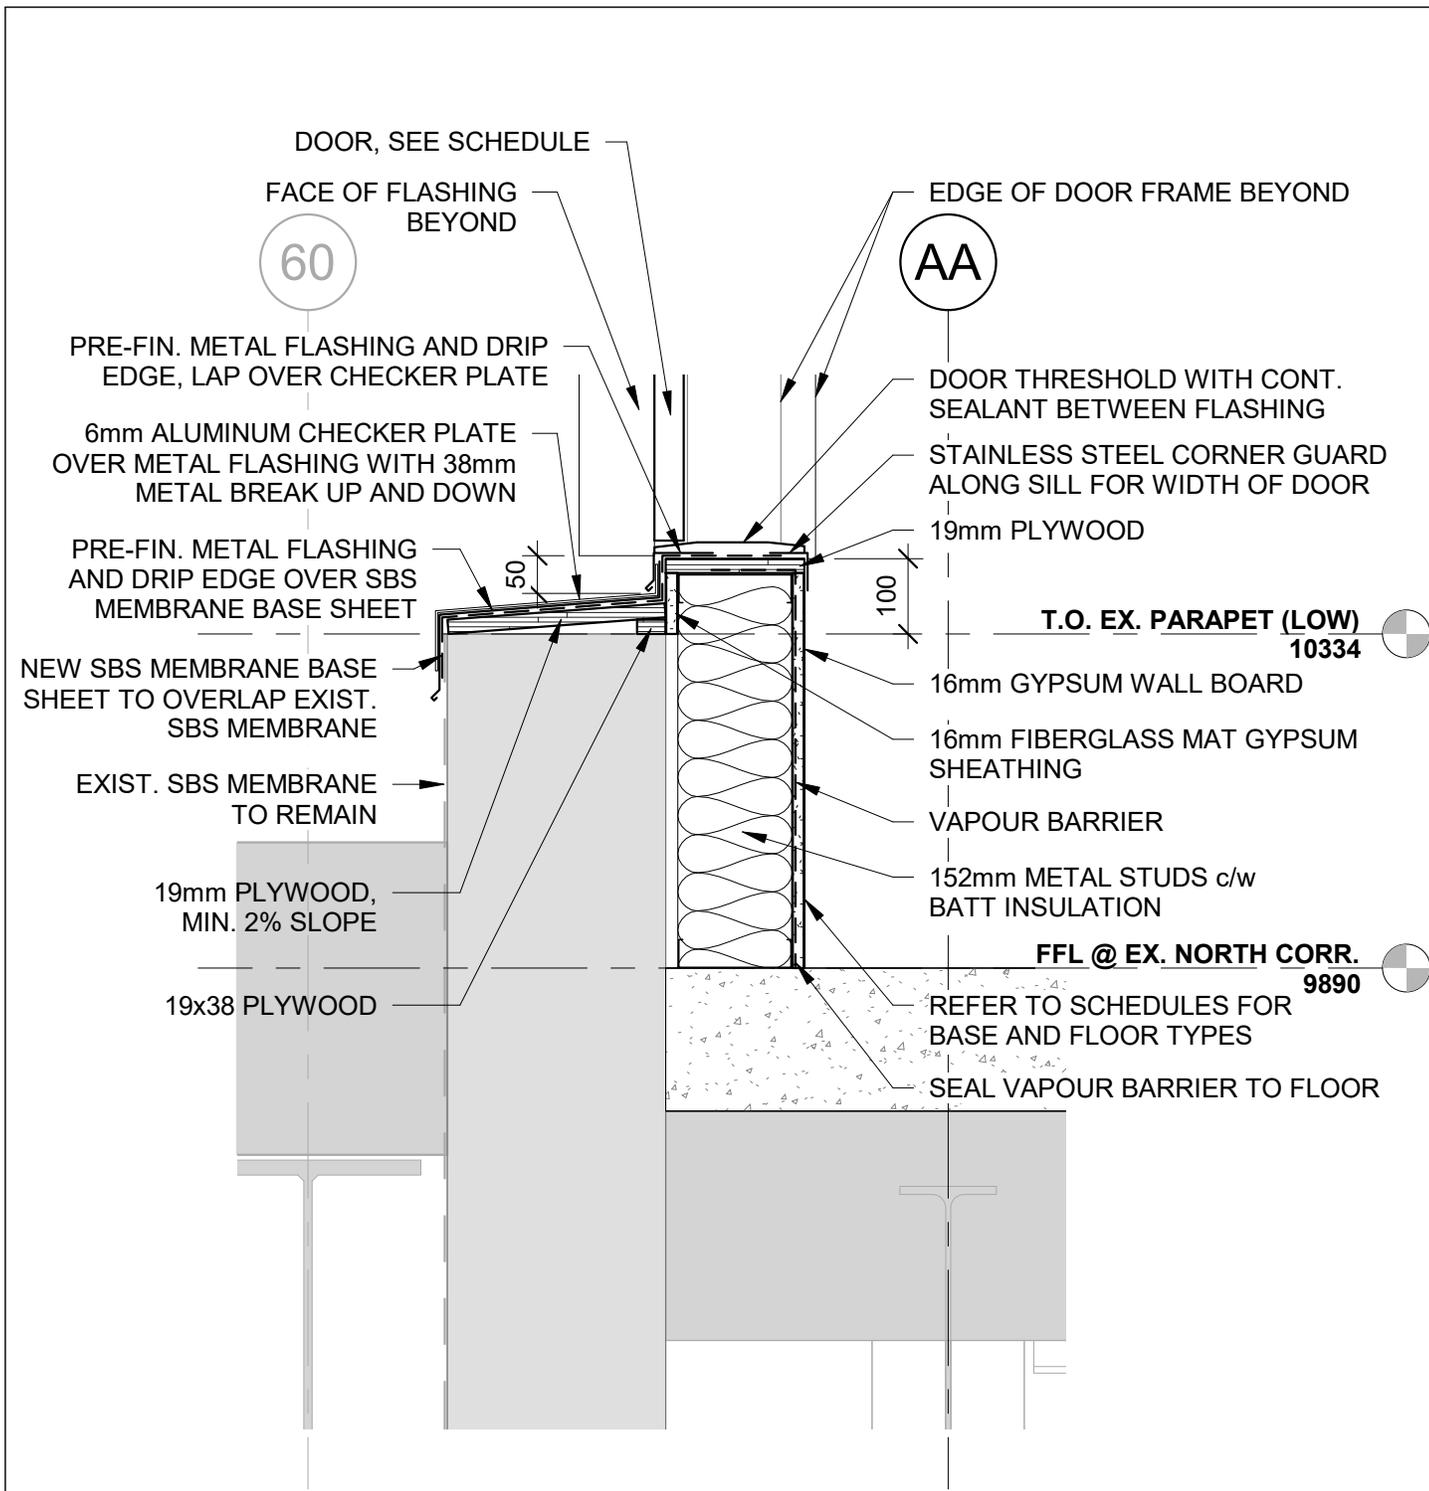


**PARKIN**  
ARCHITECTS LIMITED

---

**COLES**  
Architecture + Engineering + Project Management

Suite 201, 85 Fitzroy Street  
Charlottetown, P.E.I., Canada, C1A 1R6  
Phone: (902) 368-2300  
www.colesassociates.com

Client:  
**Health & Wellness**


Project Title:  
**Queen Elizabeth Hospital  
Mental Health & Addictions  
Emergency Department &  
Short Stay Unit**

Sheet Title:  
**Door Sill @ Door 5645**

Issued for Tender

Date: 2022-03-22	Scale: 1 : 10
Drn By: JLA	Chk By: SDM
Project Number: <b>211025</b>	
Drawing Number: <b>AD316</b>	

AA

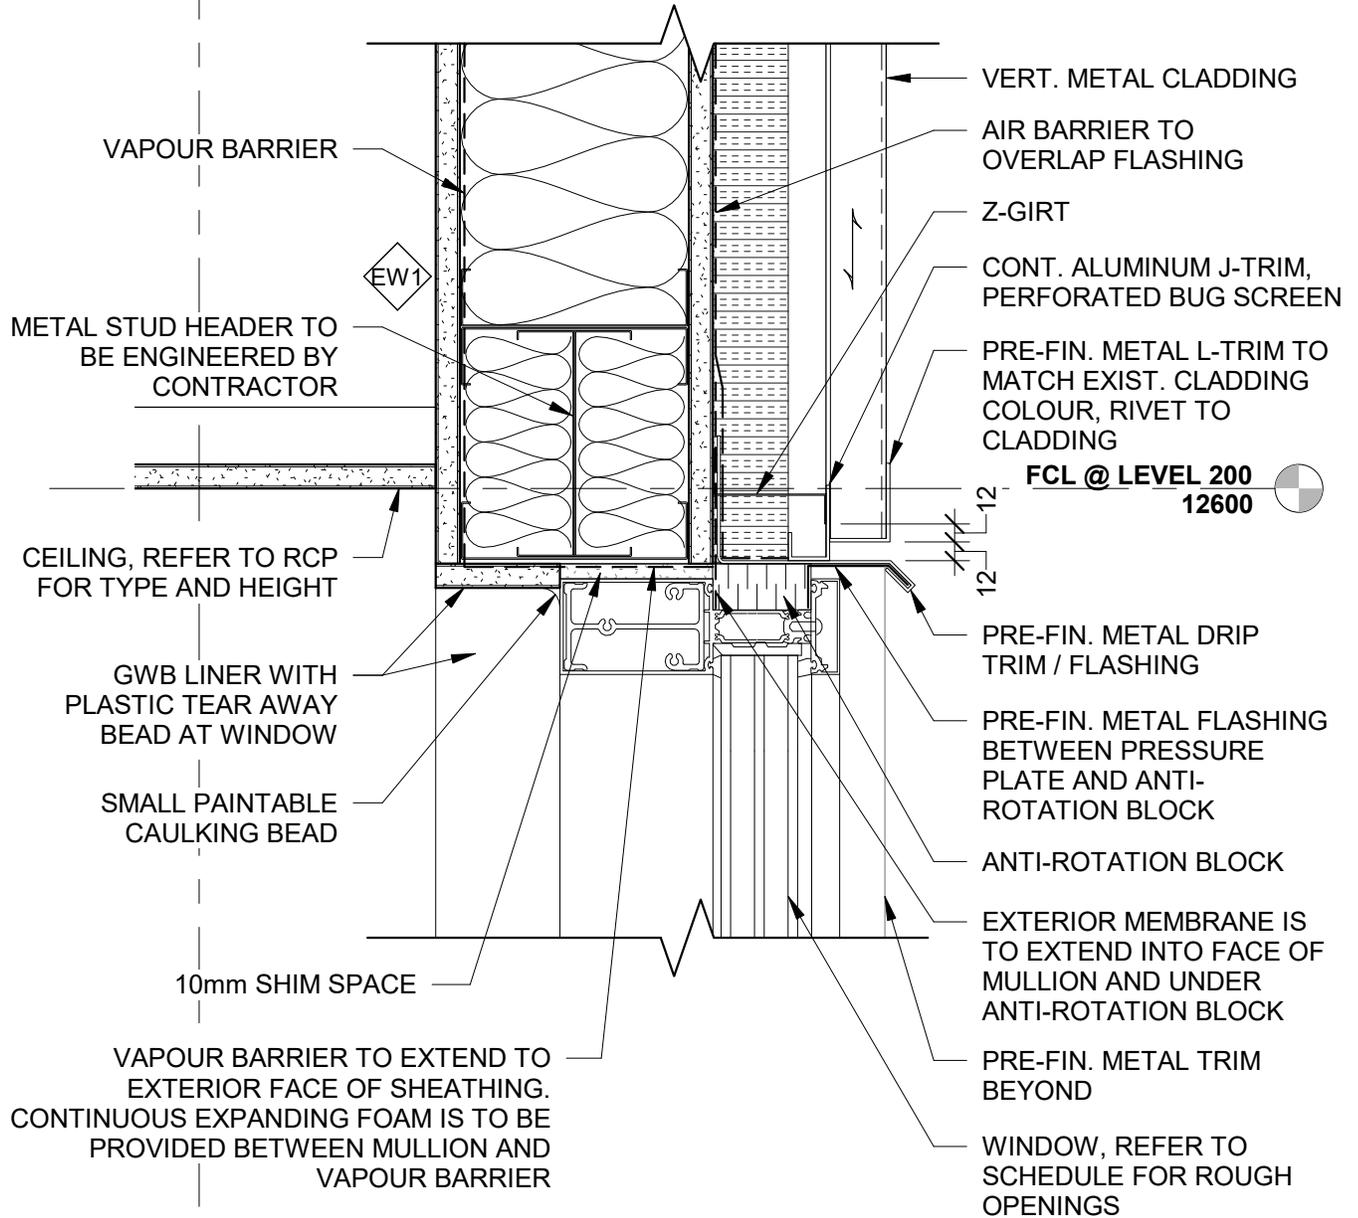

PARKIN

ARCHITECTS LIMITED

**COLES**

Architecture + Engineering + Project Management

Suite 201, 85 Fitzroy Street  
Charlottetown, P.E.I., Canada, C1A 1R6  
Phone: (902) 368-2300  
www.colesassociates.com

Client:  
Health & Wellness

Project Title:  
Queen Elizabeth Hospital  
Mental Health & Addictions  
Emergency Department &  
Short Stay Unit

Sheet Title:  
Typical Window Head  
Detail

Date: 2022-03-22

Scale: 1 : 5

Drn By: JLA

Chk By: SDM

Project Number:


**211025**

Drawing Number:

**AD317**

Issued for Tender

AA

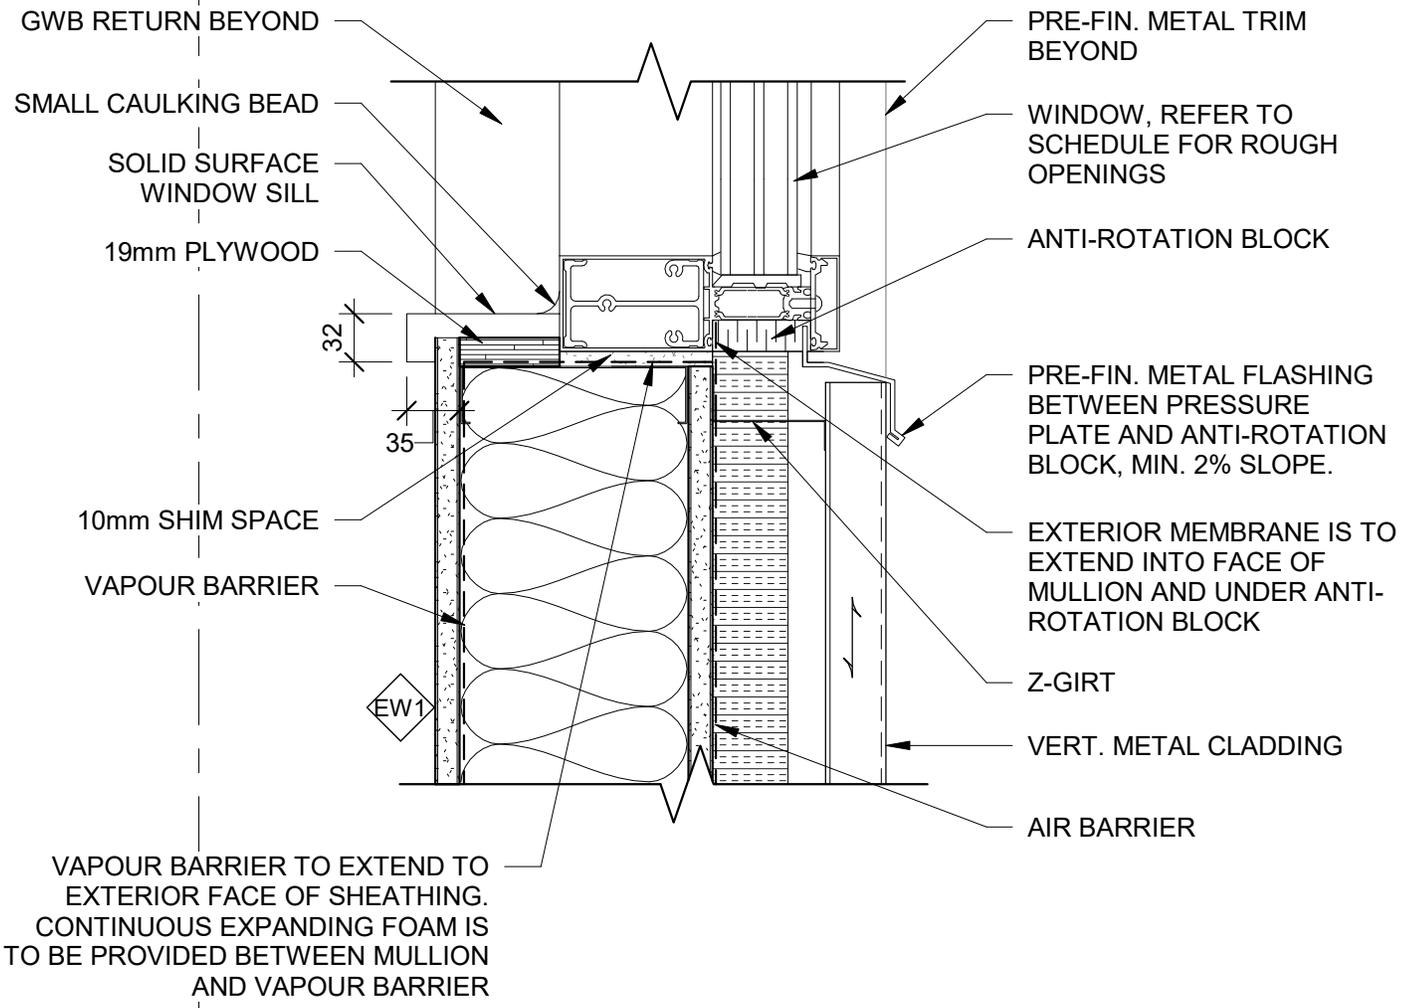

**PARKIN**

ARCHITECTS LIMITED

**COLES**

Architecture + Engineering + Project Management

Suite 201, 85 Fitzroy Street  
 Charlottetown, P.E.I., Canada, C1A 1R6  
 Phone: (902) 368-2300  
 www.colesassociates.com

Client:  
**Health & Wellness**

Project Title:  
**Queen Elizabeth Hospital  
 Mental Health & Addictions  
 Emergency Department &  
 Short Stay Unit**


Sheet Title:  
**Typical Window Sill Detail**

Date: 2022-03-22 | Scale: 1 : 5  
 Drn By: JLA | Chk By: SDM

Project Number:  
**211025**  
 Drawing Number:  
**AD318**

Issued for Tender

4a

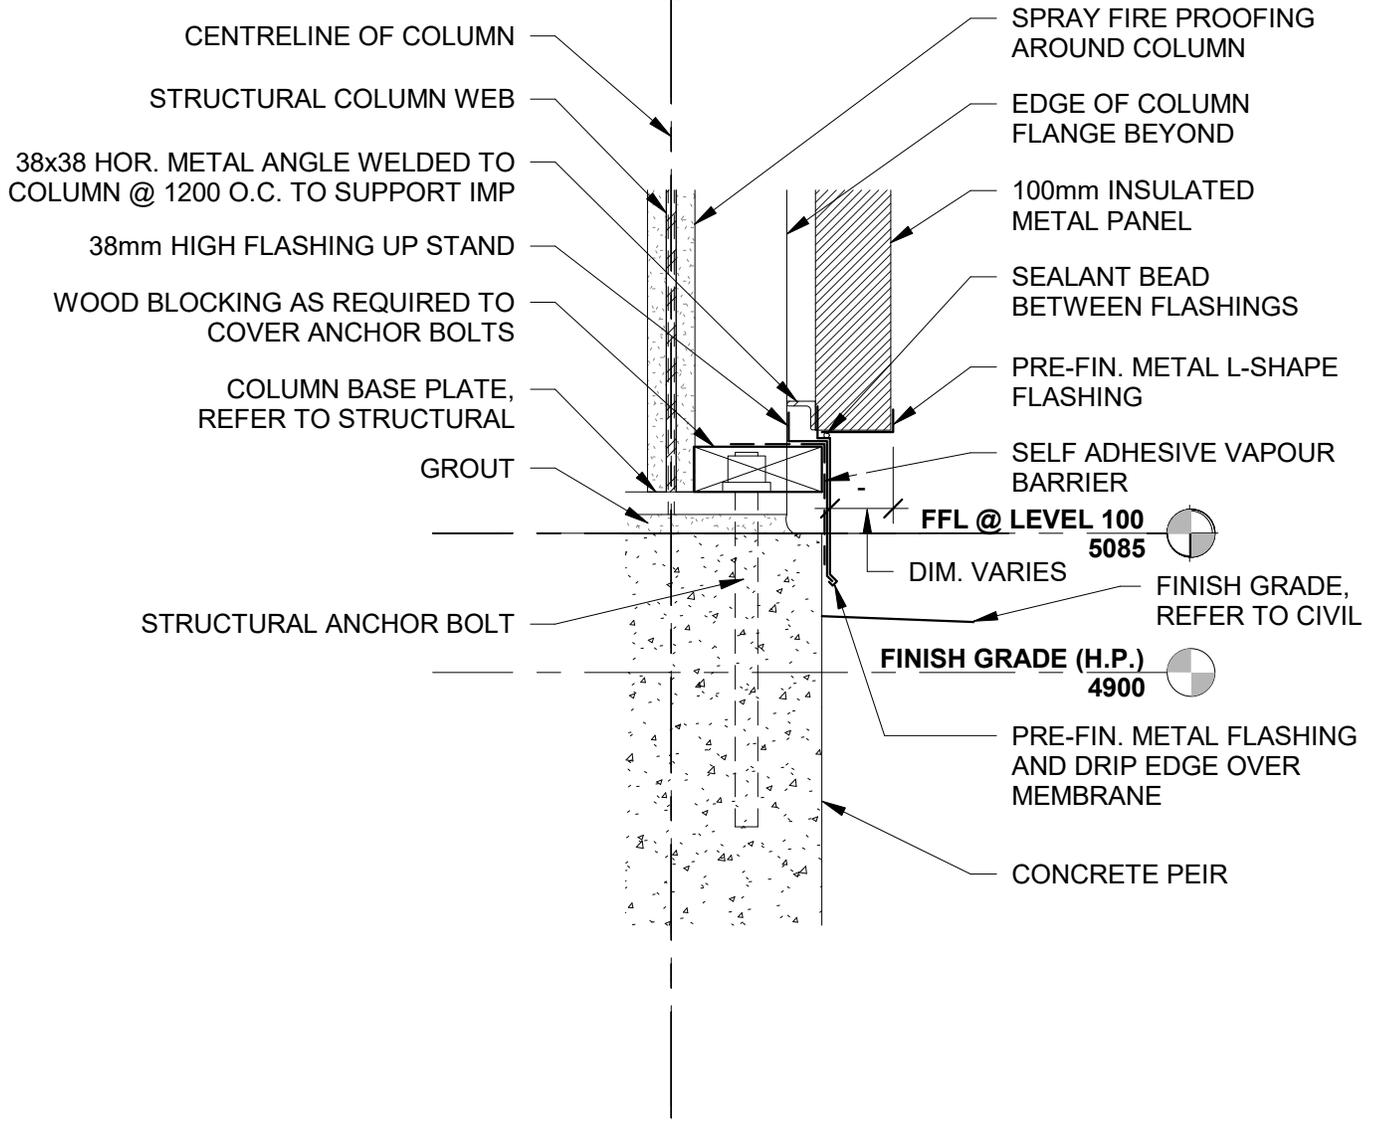

**PARKIN**  
ARCHITECTS LIMITED

Issued for Tender


**COLES**  
Architecture + Engineering + Project Management  
Suite 201, 85 Fitzroy Street  
Charlottetown, P.E.I., Canada, C1A 1R6  
Phone: (902) 368-2300  
www.colesassociates.com

Client:  
**Health & Wellness**  
Project Title:  
**Queen Elizabeth Hospital  
Mental Health & Addictions  
Emergency Department &  
Short Stay Unit**

Sheet Title:  
**Typical Section Through  
Column Base**

Date: 2022-03-22 | Scale: 1 : 10  
Drn By: JLA | Chk By: SDM

Project Number:  
**211025**  
Drawing Number:  
**AD319**

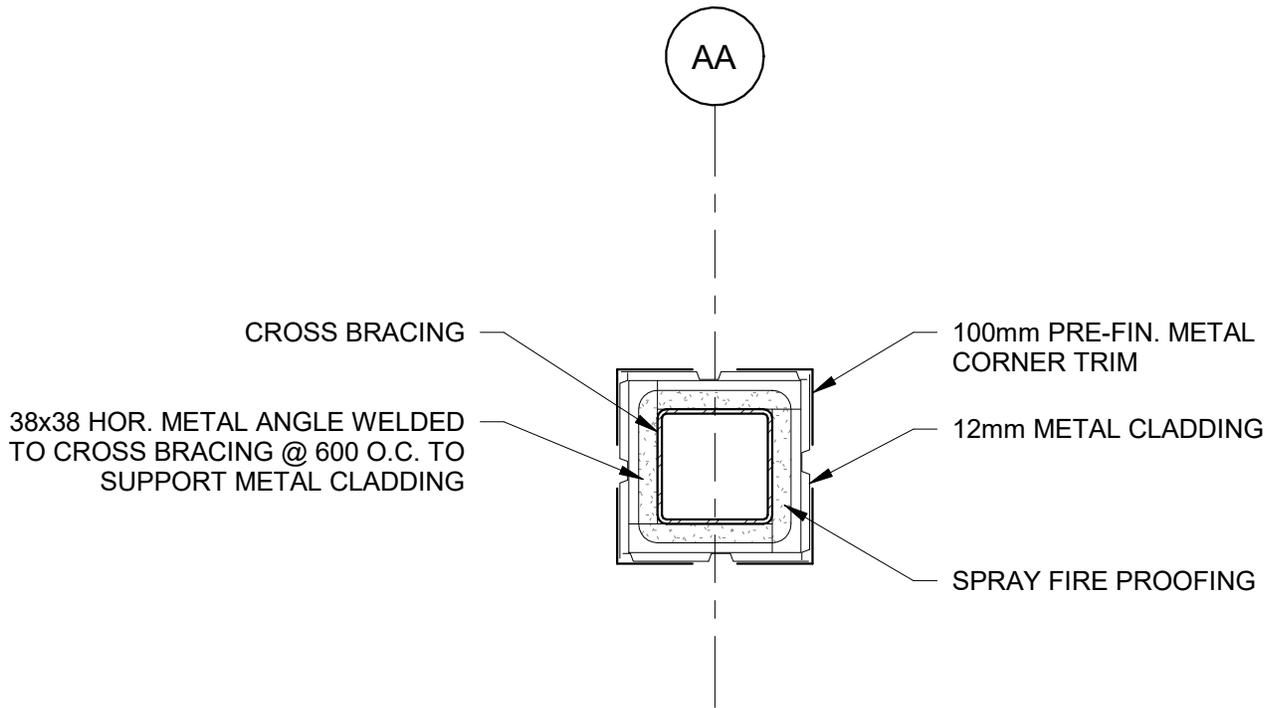

**PARKIN**  
ARCHITECTS LIMITED

Issued for Tender

**COLES**  
Architecture + Engineering + Project Management  
Suite 201, 85 Fitzroy Street  
Charlottetown, P.E.I., Canada, C1A 1R6  
Phone: (902) 368-2300  
www.colesassociates.com


Client:  
**Health & Wellness**

Project Title:  
**Queen Elizabeth Hospital  
Mental Health & Addictions  
Emergency Department &  
Short Stay Unit**

Sheet Title:  
**Typical Cross Bracing  
Wrap @ Level 100**

Date: 2022-03-22 | Scale: 1 : 10  
Drn By: JLA | Chk By: SDM

Project Number:  
**211025**  
Drawing Number:  
**AD320**

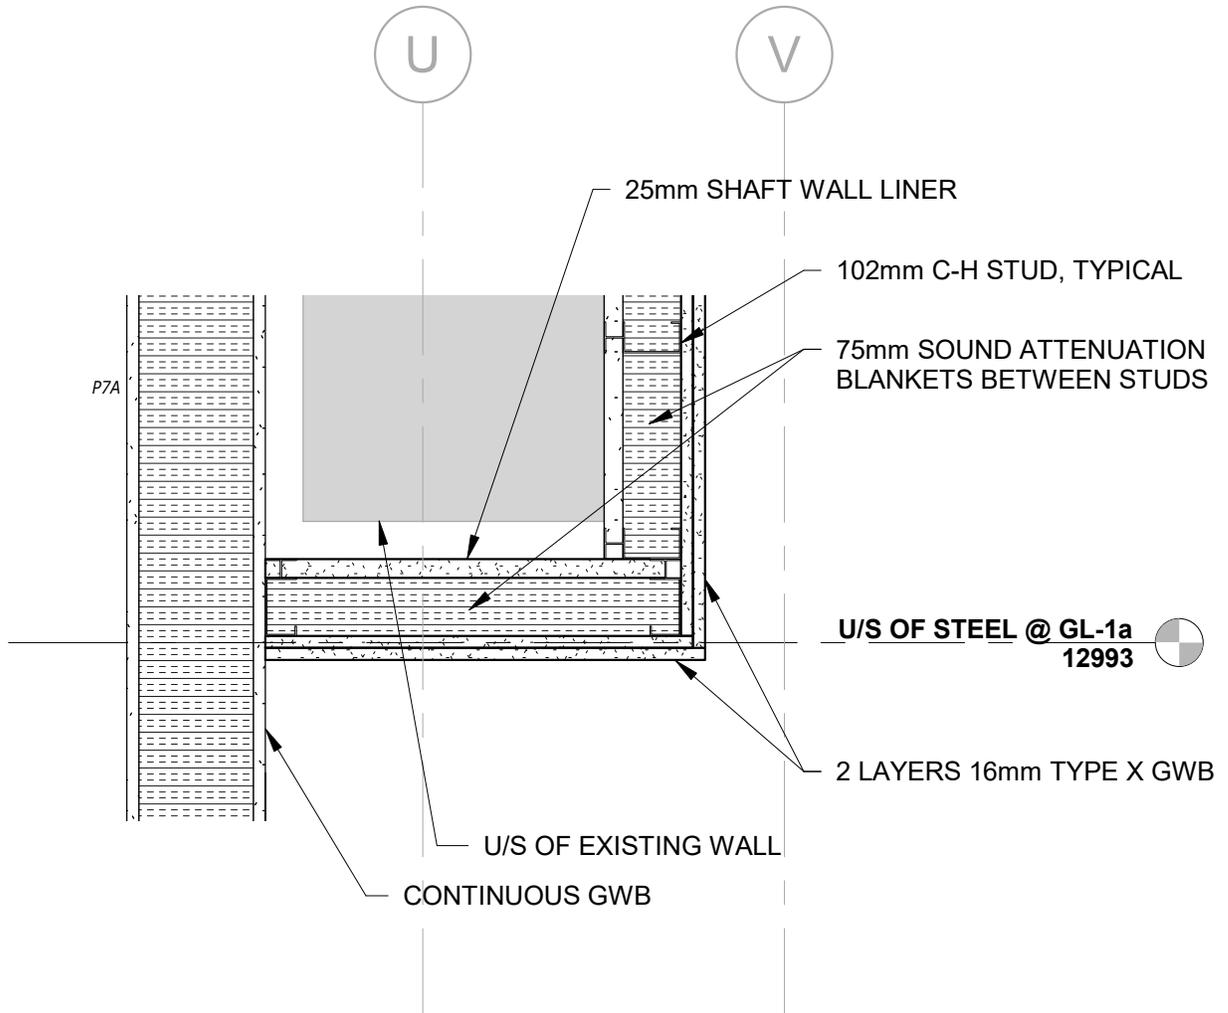

**PARKIN**

ARCHITECTS LIMITED

**COLES**

Architecture + Engineering + Project Management

Suite 201, 85 Fitzroy Street  
 Charlottetown, P.E.I., Canada, C1A 1R6  
 Phone: (902) 368-2300  
 www.colesassociates.com

Client:  
**Health & Wellness**


Project Title:  
**Queen Elizabeth Hospital  
 Mental Health & Addictions  
 Emergency Department &  
 Short Stay Unit**

Sheet Title:  
**Shaft Wall Bulkhead @  
 Door 5600**

Date: 2022-03-22 Scale: 1 : 10  
 Drn By: JLA Chk By: SDM

Project Number:  
**211025**  
 Drawing Number:  
**AD321**

Issued for Tender

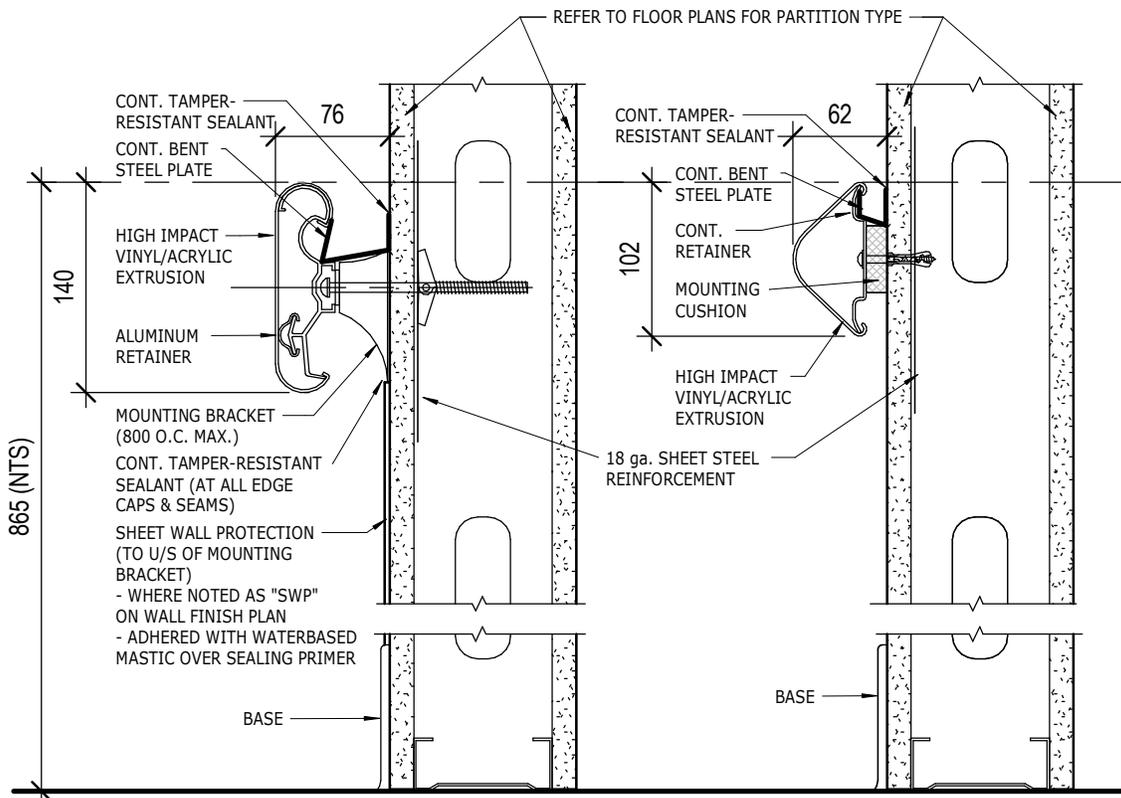

HRLG-1AL  
(HAND/BUMPER RAIL -  
ANTI-LIGATURE)

CHRLG1  
(CHAIR RAIL)

APPLICATION: - CORRIDORS (TYP.)

- WHERE NOTED ELSEWHERE



**HAND / BUMPER / CHAIR RAILINGS**

1 : 5



**PARKIN**  
ARCHITECTS LIMITED

ISSUED FOR TENDER

**COLES**  
Architecture + Engineering + Project Management  
Suite 201, 85 Fitzroy Street  
Charlottetown, P.E.I., Canada, C1A 1R6  
Phone: (902) 368-2300  
www.colesassociates.com

Client:  
**Health & Wellness**


Project Title:  
**Queen Elizabeth Hospital  
Mental Health & Addictions  
Emergency Department &  
Short Stay Unit**

Sheet Title:  
**TYPICAL RAILINGS**

Date: 01/13/22 Scale: 1 : 5

Drn By: JR Chk By: .

Project Number:  
**211025**  
Drawing Number:  
**AD350**

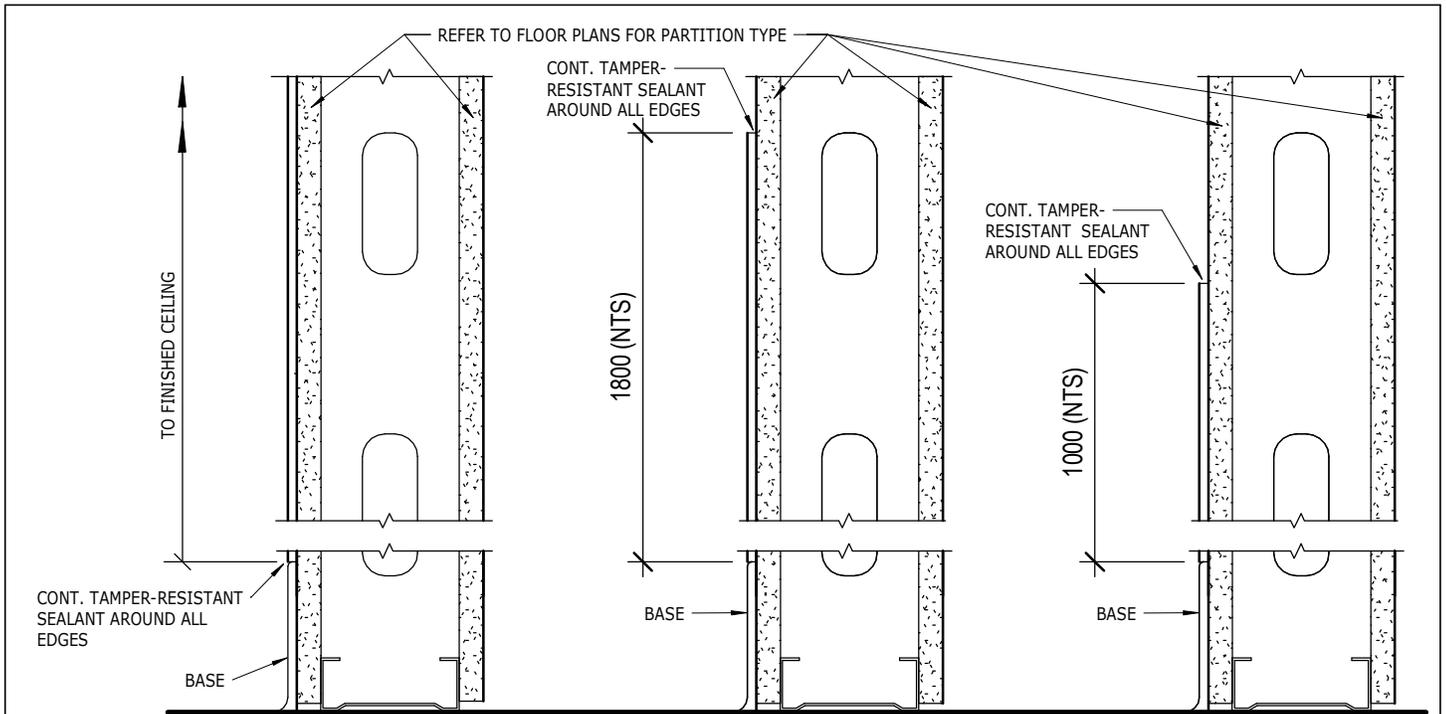


HWP-1  
(HYGENIC  
WALL PANEL)

HWP-2  
(HYGENIC  
WALL PANEL)

HWP-3  
(HYGENIC  
WALL PANEL)

APPLICATION: - SHORT STAY ROOMS  
(TYP.)

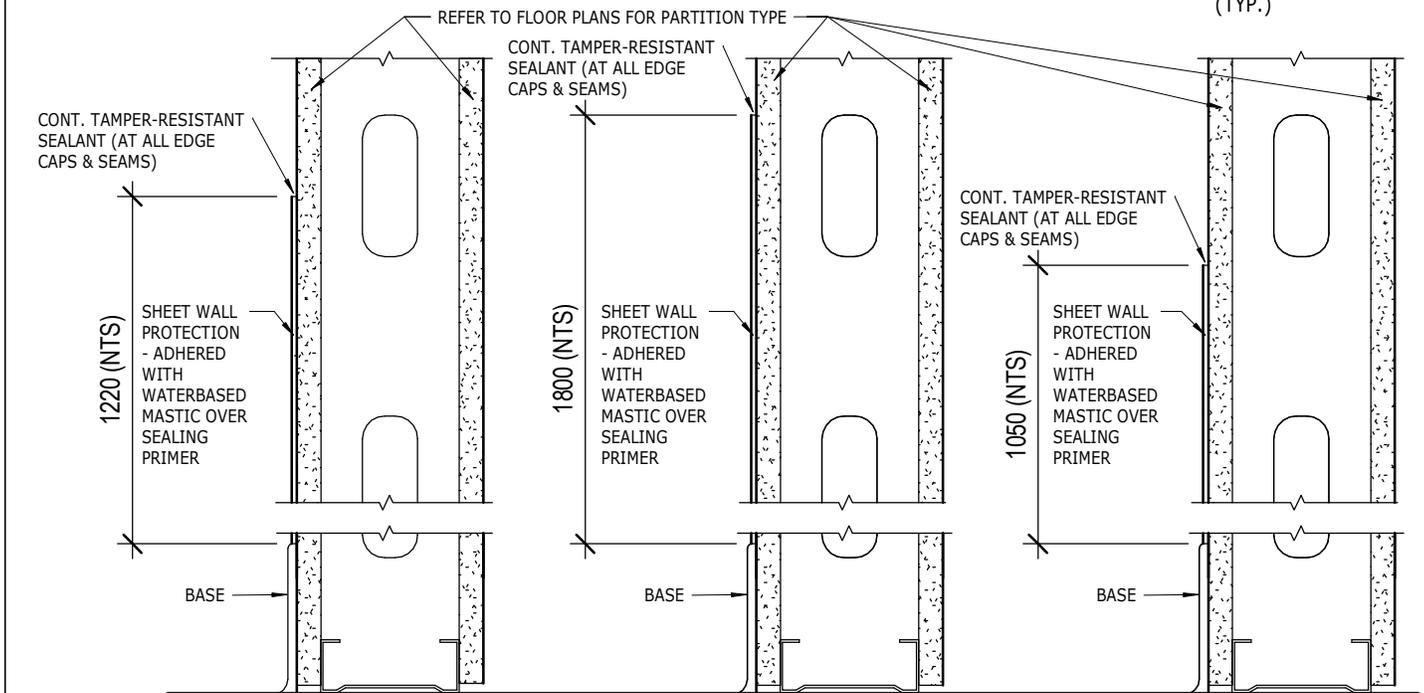

SWP-2  
(SHEET VINYL)

SWP-3  
(SHEET VINYL)

SWP-4  
(SHEET VINYL)



**PARKIN**  
ARCHITECTS LIMITED

ISSUED FOR TENDER

**COLES**  
Architecture + Engineering + Project Management  
Suite 201, 85 Filzroy Street  
Charlottetown, P.E.I., Canada, C1A 1R6  
Phone: (902) 368-2300  
www.colesassociates.com


Client:  
**Health & Wellness**  
Project Title:  
**Queen Elizabeth Hospital  
Mental Health & Addictions  
Emergency Department &  
Short Stay Unit**

Sheet Title:  
**TYPICAL WALL  
PROTECTION**

Date: 01/13/22 Scale: 1 : 5

Drn By: JR Chk By: .

Project Number:  
**211025**  
Drawing Number:  
**AD360**

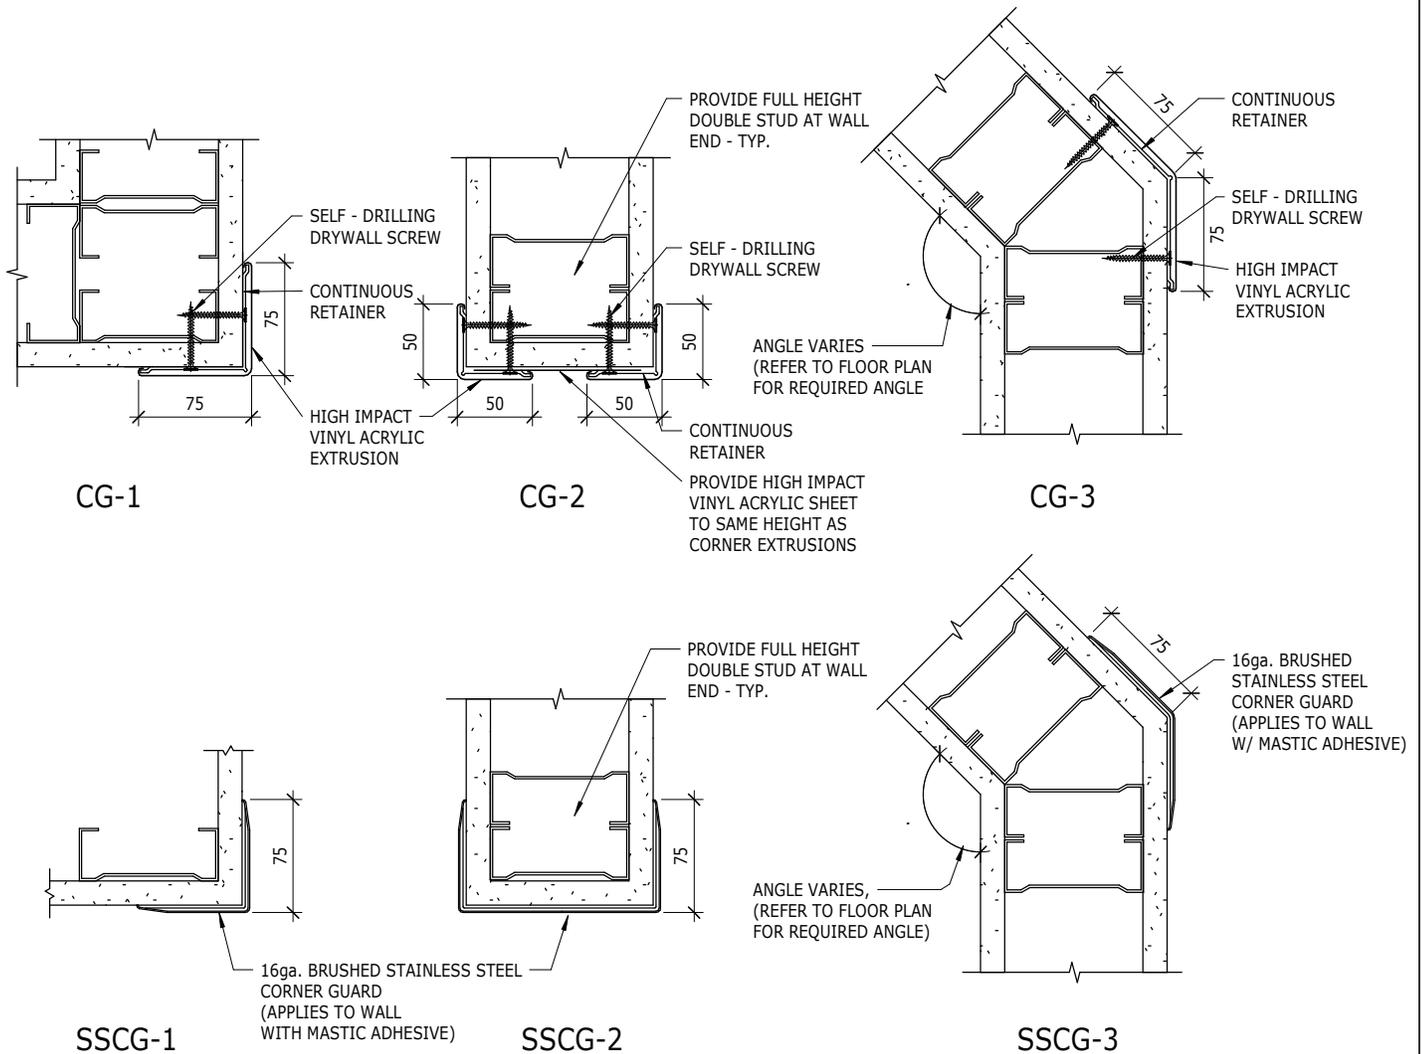

**NOTE:** CORNER GUARDS IN PUBLIC/PATIENT AREAS TO BE SECURED WITH TAMPER-RESISTANT SCREWS AND CONT. TAMPER-RESISTANT SEALANT AROUND EACH UNIT.



**PARKIN**  
ARCHITECTS LIMITED



**COLES**  
Architecture + Engineering + Project Management

Suite 201, 85 Fitzroy Street  
Charlottetown, P.E.I., Canada, C1A 1R6  
Phone: (902) 368-2300  
www.colesassociates.com


Client:  
**Health & Wellness**

Project Title:  
**Queen Elizabeth Hospital  
Mental Health & Addictions  
Emergency Department &  
Short Stay Unit**


Sheet Title:  
**CORNER GUARD TYPES**

**ISSUED FOR TENDER**


Date: 02/07/22	Scale: 1 : 5
Drn By: JR	Chk By: .
Project Number: <b>211025</b>	
Drawing Number: <b>AD365</b>	

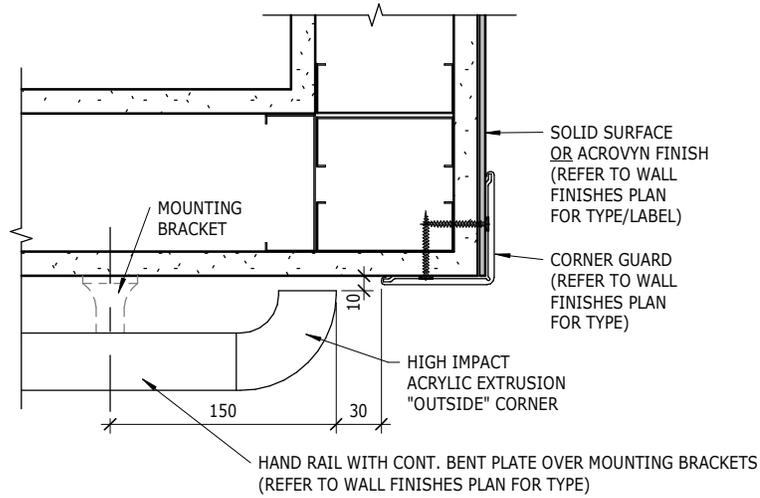

TYPICAL PLAN DETAIL OF HAND RAIL, SHEET WALL PROTECTION AND CORNER GUARD

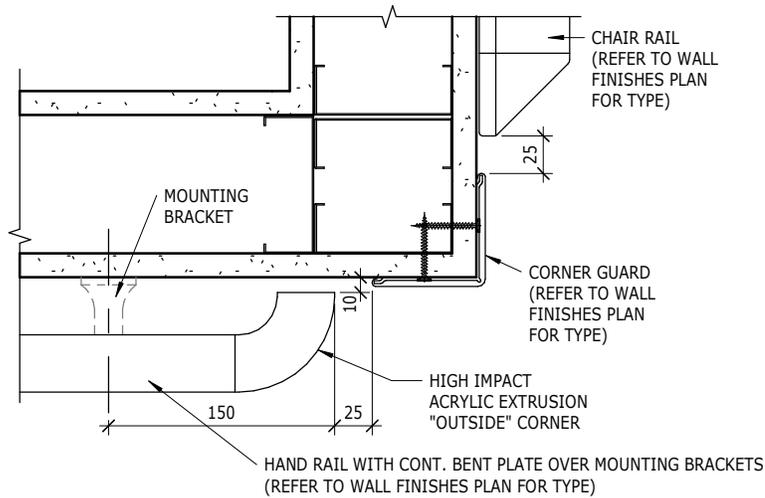

TYPICAL PLAN DETAIL OF HAND RAIL, CHAIR RAIL AND CORNER GUARD

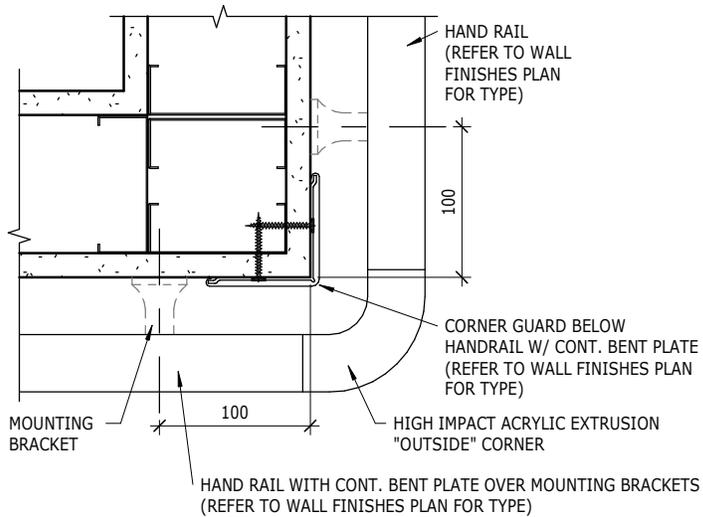

TYPICAL PLAN DETAIL OF HAND RAIL AND CORNER GUARD  
DETAIL APPLIES WHEN SIMILAR HANDRAILS MEET AT CORNER

ISSUED FOR TENDER




**COLES**  
Architecture + Engineering + Project Management  
Suite 201, 85 Fitzroy Street  
Charlottetown, P.E.I., Canada, C1A 1R6  
Phone: (902) 368-2300  
www.colesassociates.com

Client:  
**Health & Wellness**  
Project Title:  
**Queen Elizabeth Hospital  
Mental Health & Addictions  
Emergency Department &  
Short Stay Unit**

Sheet Title:  
**TYPICAL CORNER  
GUARD, RAILINGS AND  
SHEET WALL  
PROTECTION AT  
CORNERS**

Date: 02/07/22	Scale: 1 : 5
Drn By: JR	Chk By: .
Project Number: <b>211025</b>	
Drawing Number: <b>AD366</b>	

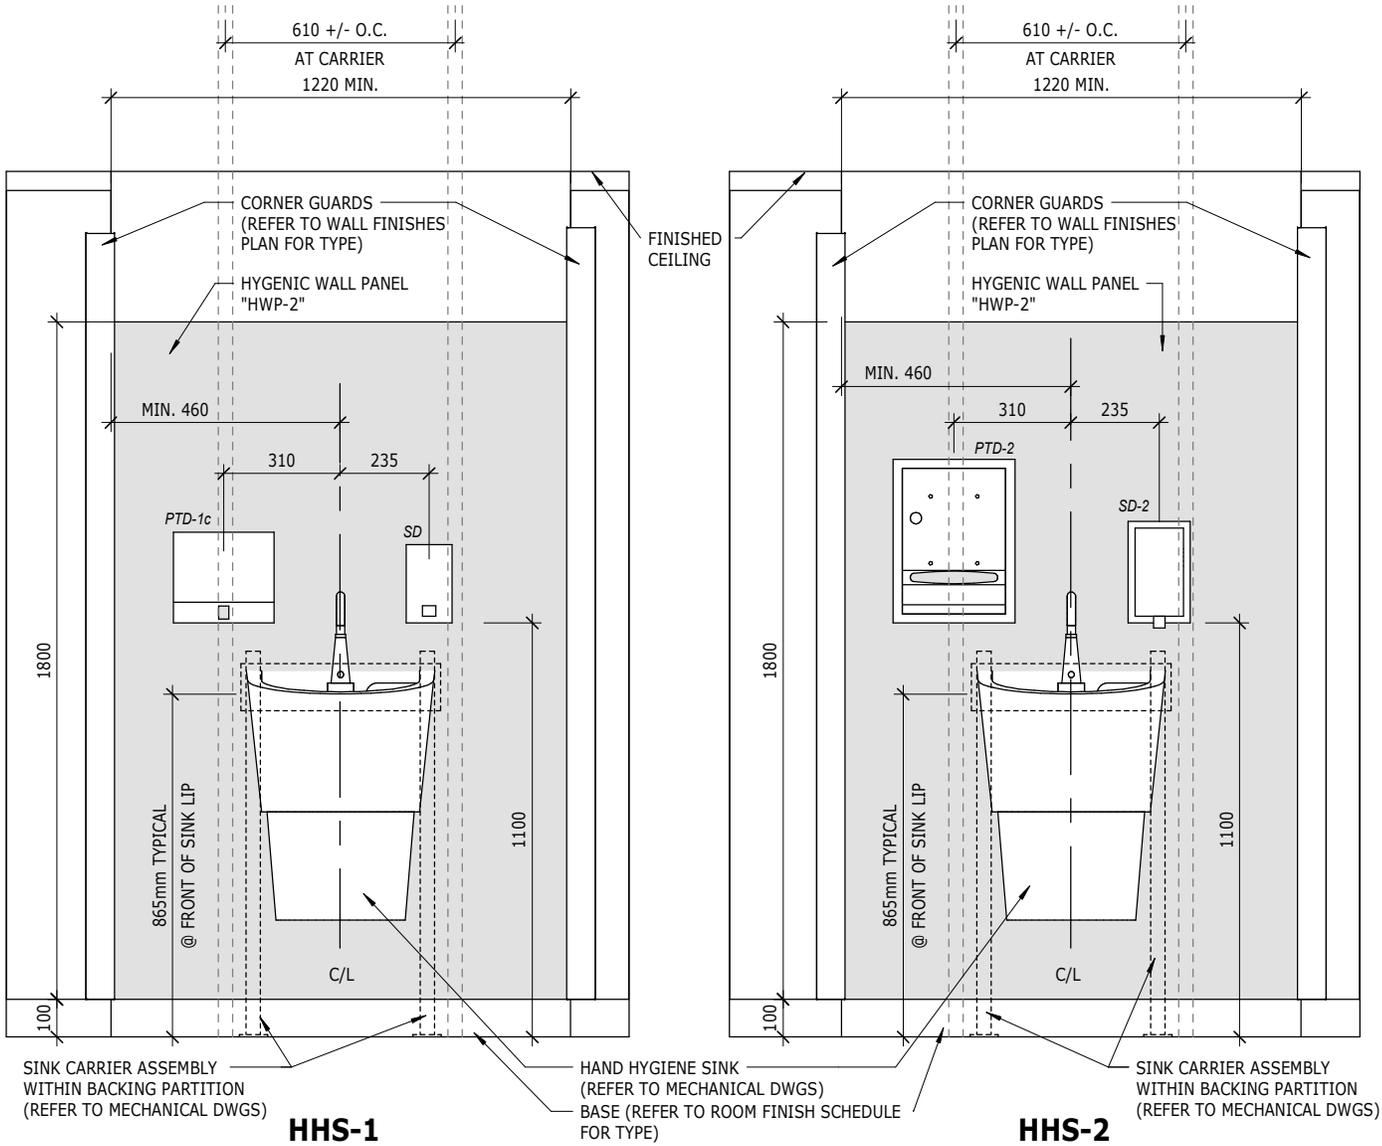

**PARKIN**

ARCHITECTS LIMITED

**COLES**

Architecture + Engineering + Project Management

Suite 201, 85 Fitzroy Street  
Charlottetown, P.E.I., Canada, C1A 1R6  
Phone: (902) 368-2300  
www.colesassociates.com

Client:  
**Health & Wellness**

Project Title:  
**Queen Elizabeth Hospital  
Mental Health & Addictions  
Emergency Department &  
Short Stay Unit**

Sheet Title:  
**HAND HYGIENE SINKS**

ISSUED FOR TENDER

Date: 01/24/22 Scale: 1 : 20

Drn By: JR Chk By: .

Project Number:  
**211025**  
Drawing Number:  
**AD400**