

1 ADDENDUM #3

All clauses set forth in the Bidding Documents, Contract Documents and General Requirements of the original Contract Documents shall apply to and govern this work. The addendum refers to changes and additions to the original Contract Documents and is to be read in conjunction with the same. All other parts of the original Contract Documents are to be considered as applying to the work of this Contract with the exceptions and changes as noted below.

1.1 ADDENDA:

- .1 Reference Addendum #1, Specifications Item 1.1.2, Revised Section 00 21 13 - Instructions to Bidders:
 - .1 Reference Paragraph 1.1.1.1:
 - .1 Delete paragraph as written and replace with the following:
"The Contractor is to complete the sprinkler grid distribution works over three (3) summers, 2021, 2022, 2023. The summer periods are generally defined as the time between July 1st and September 1st of each year. During these time periods the Contractor has access to all spaces within the school. Outside of these periods, the Contractor may only complete work within utility spaces, or as coordinated with the Owner."
 - .2 Reference Paragraph 1.1.1.2:
 - .1 Delete paragraph as written and replace with the following:
"The Contractor is required to complete the fire pump testing and commissioning, and pressurize the sprinkler supply header following the availability of the town water utility in summer of 2022. This work must be completed prior to September 1st, 2022, such that the planned addition (separate contract) will have an operational sprinkler distribution by September 1st, 2022, and will be permitted occupancy."
 - .3 Reference Paragraph 1.1.1.4:
 - .1 Delete wording "2021-2022 Period" and replace with "2021-2023 Period"
 - .4 Reference Paragraph 1.30.1.6:
 - .1 Delete as written and replace with the following "Substantial Completion: 01 SEP 2023".
- .2 Reference Addendum #2:
 - .1 Reference Paragraph 1.1.1.1.1:
 - .1 Delete wording "2:00 PM (local time) on Thursday, 8 JULY 2021" and replace with the following:
"2:00 PM (local time) on Tuesday, 13 JULY 2021".
 - .2 Reference Paragraph 1.1.1.2.1:
 - .1 Delete wording "Tender Close 8 JULY 2021 @ 2:00 PM" and replace with the following:
"Tender Close 13 July 2021 @ 2:00 PM".

CLARIFICATION:

The Tender now closes on July 13th, 2021 at 2:00PM at the Jones Building.

1.2 SPECIFICATIONS

- .1 Reference Section 01 10 00 - Summary:
 - .1 Reference Paragraph 1.1.3.1:
 - .1 Delete as written and replace with the following:
"The Contractor is to complete the sprinkler grid distribution works over three (3) summers, 2021, 2022, 2023. The summer periods are generally defined as the time between July 1st and September 1st of each year. During these time periods the Contractor has access to all spaces within the school. Outside of these periods, the Contractor may only complete work within utility spaces, or as coordinated with the Owner."
 - .2 Reference Paragraph 1.1.3.2:
 - .1 Delete paragraph as written and replace with the following:
"The Contractor is required to complete the fire pump testing and commissioning, and pressurize the sprinkler supply header following the availability of the town water utility in summer of 2022. This work must be completed prior to September 1st, 2022, such that the planned addition (separate contract) will have an operational sprinkler distribution by September 1st, 2022, and will be permitted occupancy."
 - .3 Reference Paragraph 1.1.3.4:
 - .1 Delete wording "2021-2022 Period" and replace with "2021-2023 Period"




1.3 DRAWINGS

- .1 Reference Drawing M3-401 Fire Suppression - Second Floor Plan:
 - .1 Reference Drawing Note Adjacent to Room #225:
 - .1 Delete following Drawing Note: "Make connection with Civil Works Contract.....Asphalt and reinstatement is the responsibility of the Civil Works." and replace with the following:
"Make connection with Civil Works Contract within Room 225, Civil Works to provide DN150 flanged stub 150mm above finished floor."
 - .2 Reference Room #226:
 - .1 Delete heat trace over Room #226.
- .2 Reference Drawing M3-402 Fire Suppression - Third Floor Plan:
 - .1 Reference 2nd Floor Server Room:
 - .1 Delete heat trace over second floor Server Room.

1.4 ORIGINAL ELIOT RIVER ELEMENTARY SCHOOL DRAWINGS

- .1 Reference Structural Drawings:
 - .1 The original Structural Drawings for Eliot River Elementary School are being issued for information purposes, these drawings are attached and forming part of this addendum


END OF SECTION

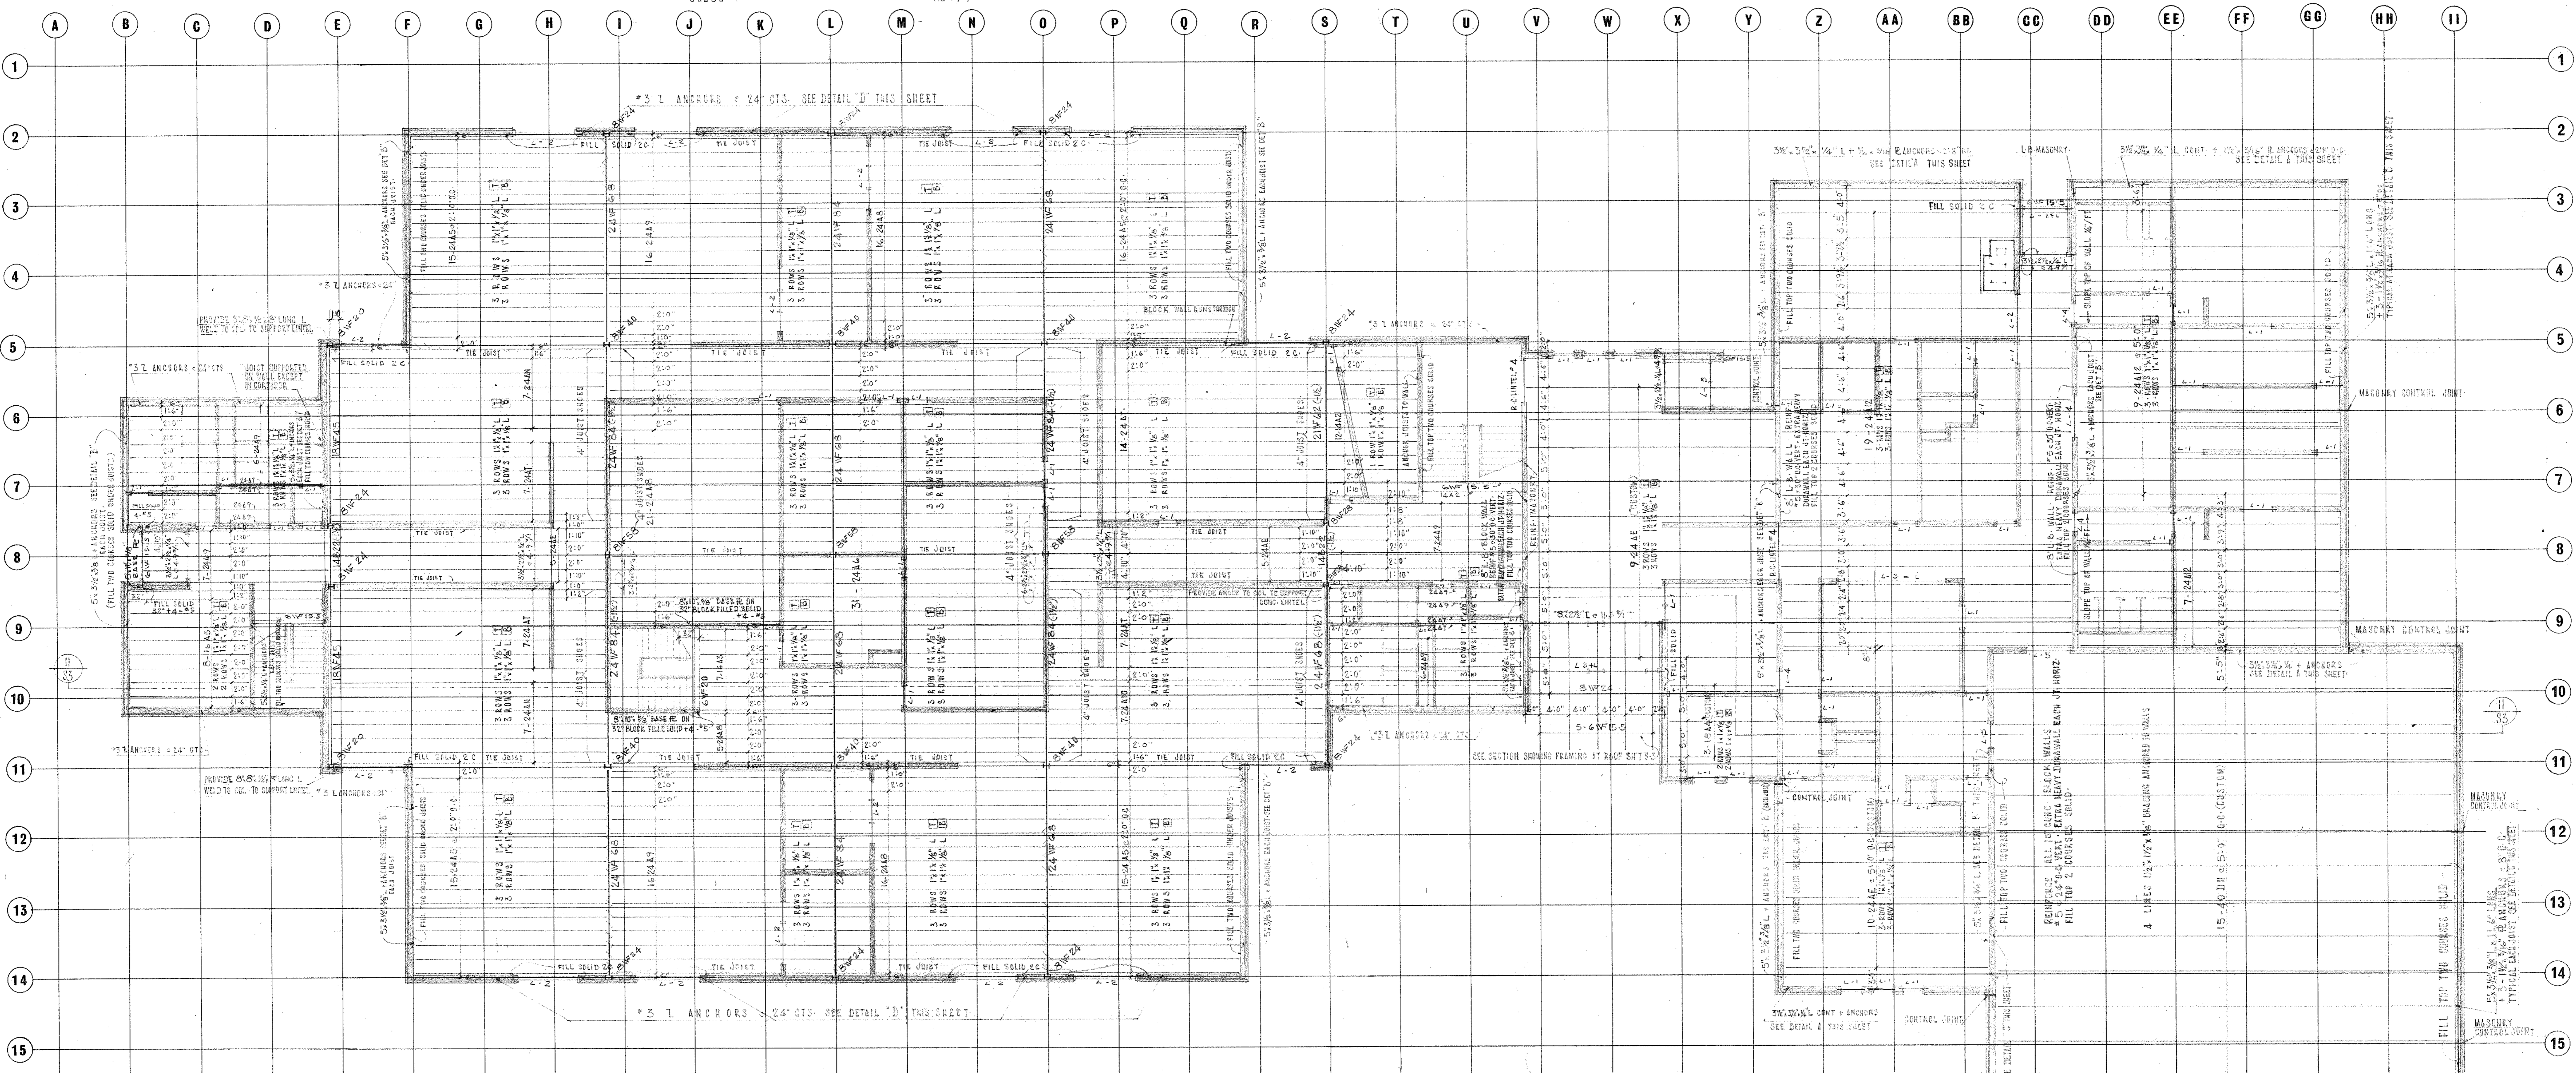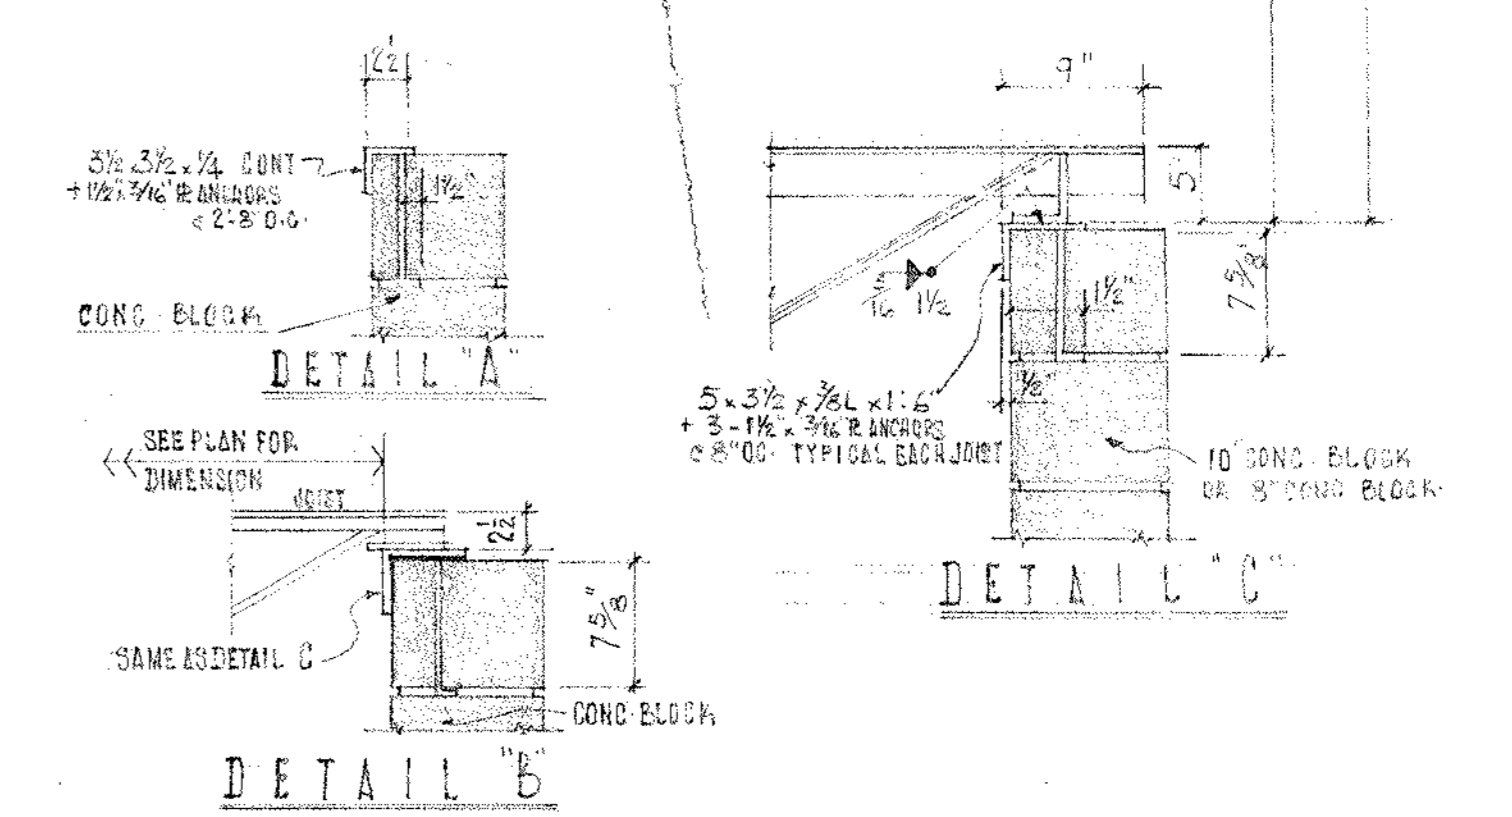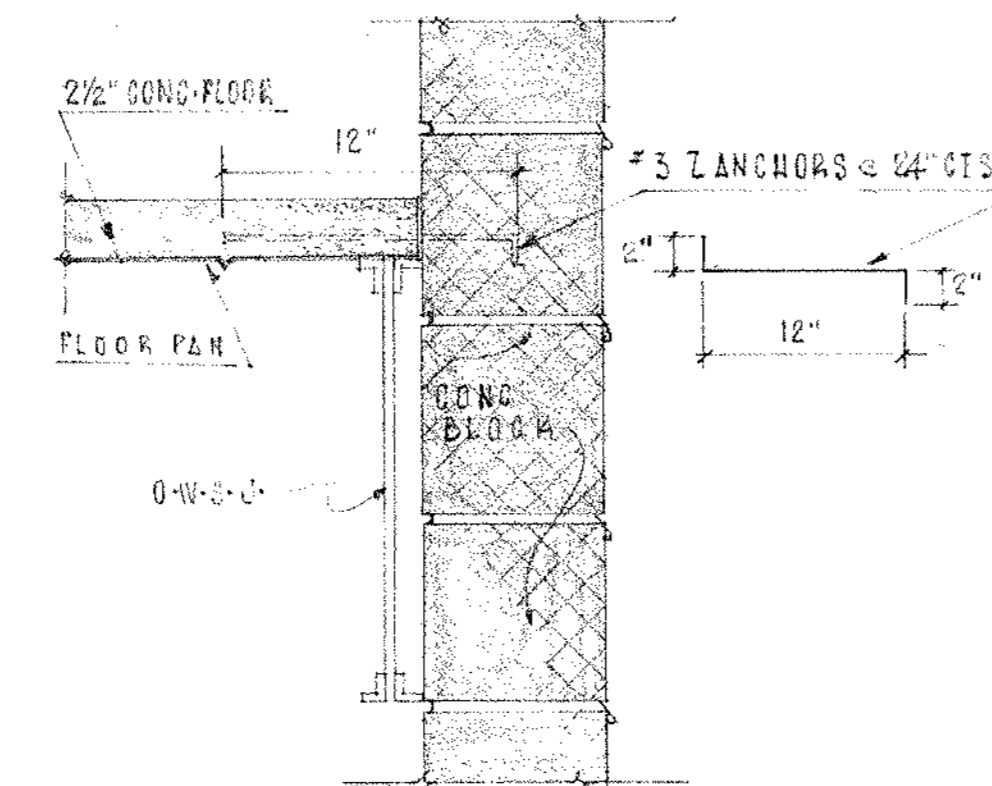



NOTE:
 RAISE ALL EXT. BLOCK WALLS 1 BLOCK COURSE.
 RAISE TOP OF ALL ROOF STEEL 8\"/>

SECOND FLOOR STEEL - ROOF STEEL
 SCALE: 1/8\"/>

consortium
 designers incorporated
 CORNWALL CONSOLIDATED
 ELEMENTARY SCHOOL
 CORNWALL P.E.I.
 TITLE OF SHEET FLOOR & ROOF STEEL
 DATE MAR. 1972 DRAWN BY [blank] JOB NO. [blank]
 SCALE AS NOTED CHECKED BY cd SHEET NO. 51 OF 3 SHEETS

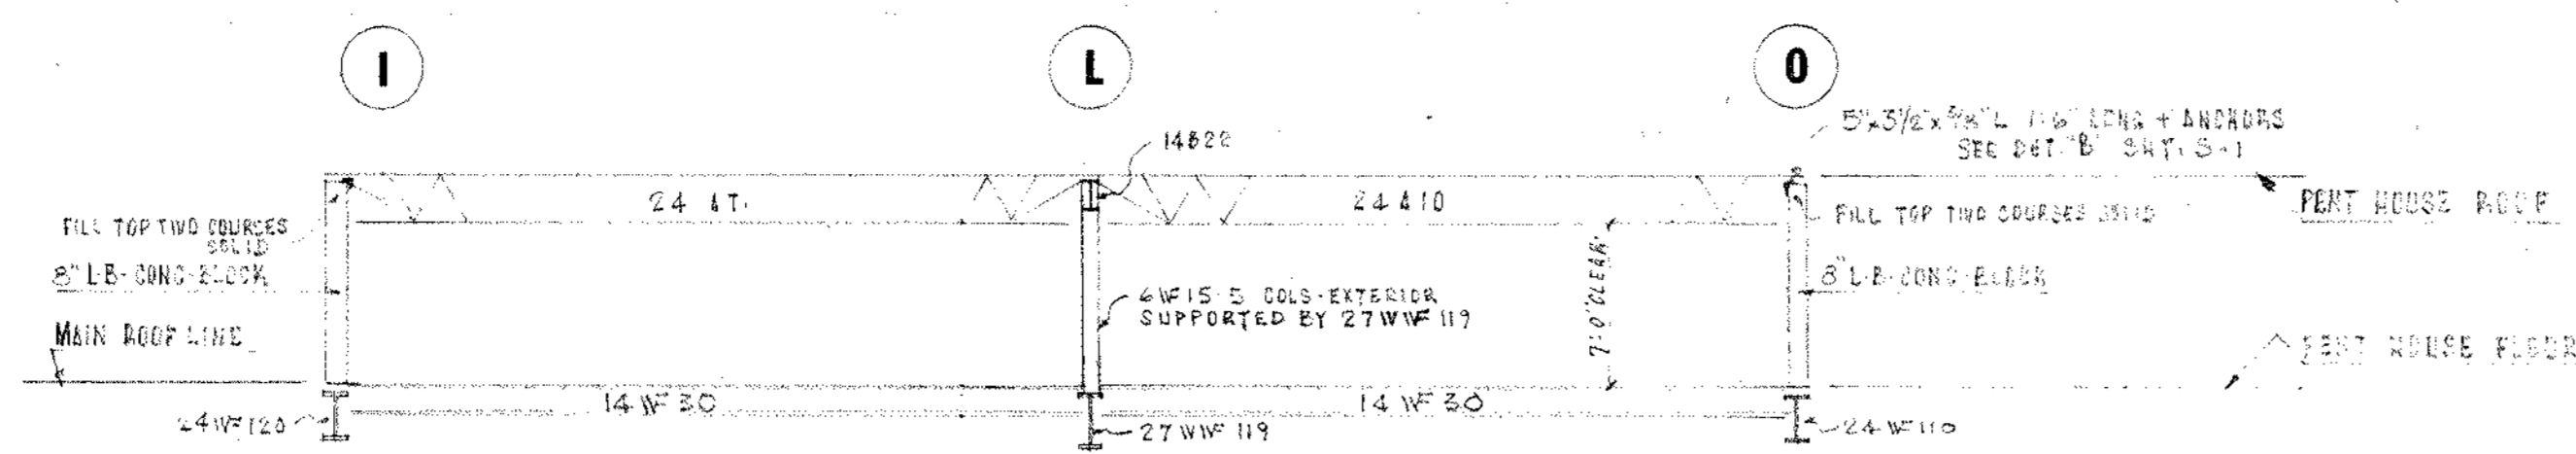










SECTION THRU PENT HOUSE (62'x30')

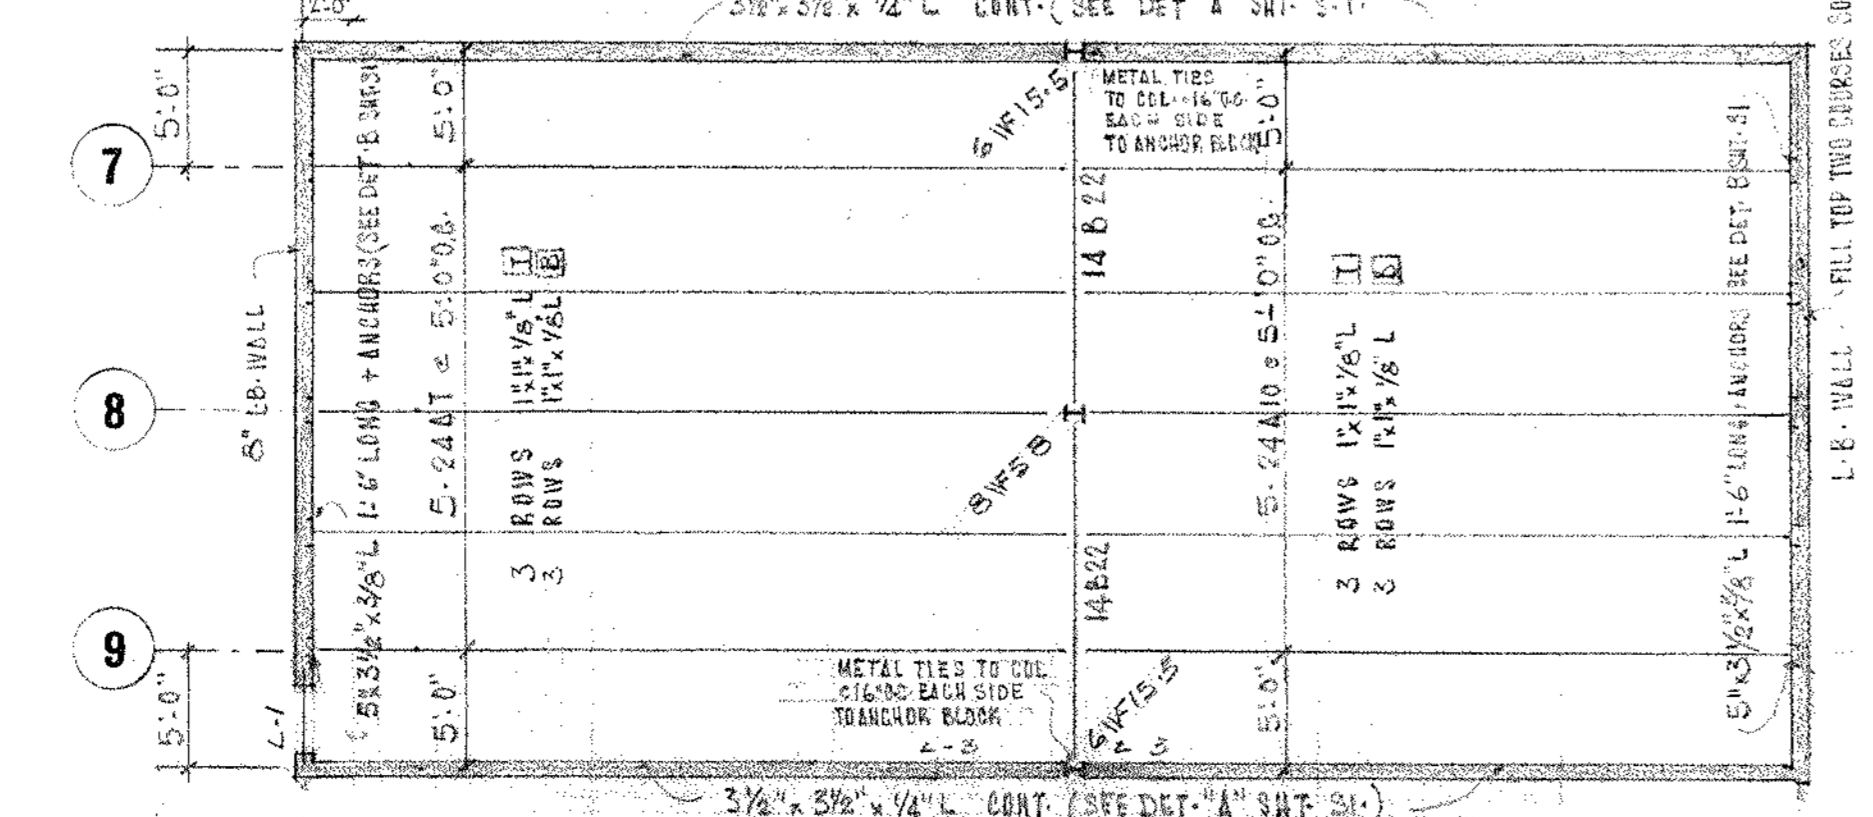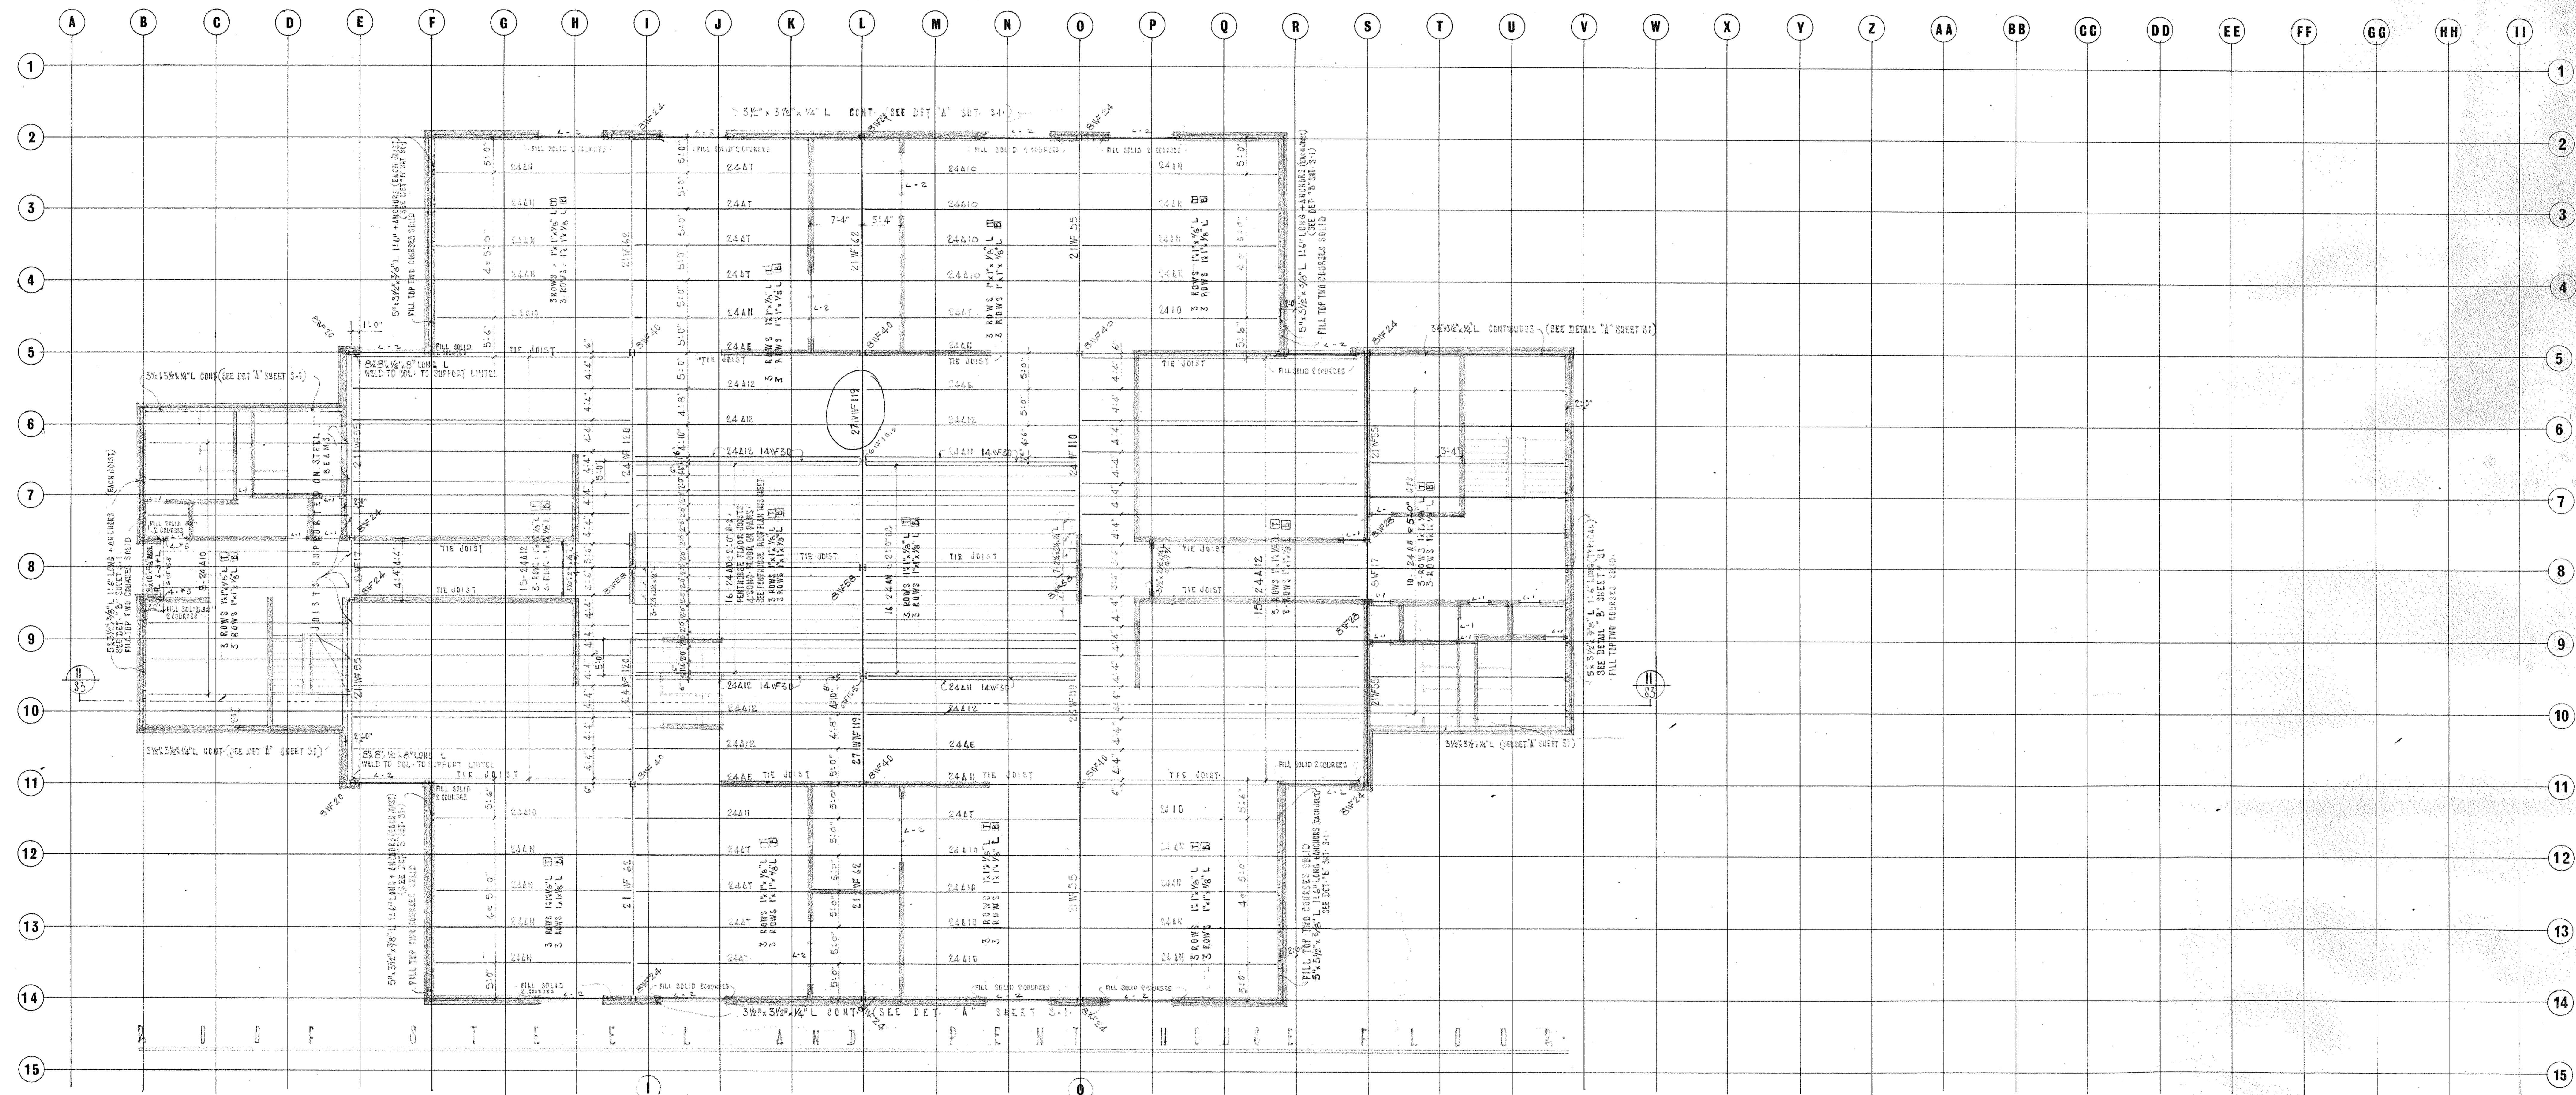

PLAN - PENT HOUSE ROOF STEEL

NOTED:
ALL BRIDGING SHALL COMPLY WITH CSA S16-02
SPEC

NOTE
RAISE ALL EXT. BLOCK WALLS 1 BLOCK COURSE.
RAISE TOP OF ALL ROOF STEEL 8" AND SLOPE ALL ROOFS 1/4" FT. (OR 3" TO LOW POINTS)

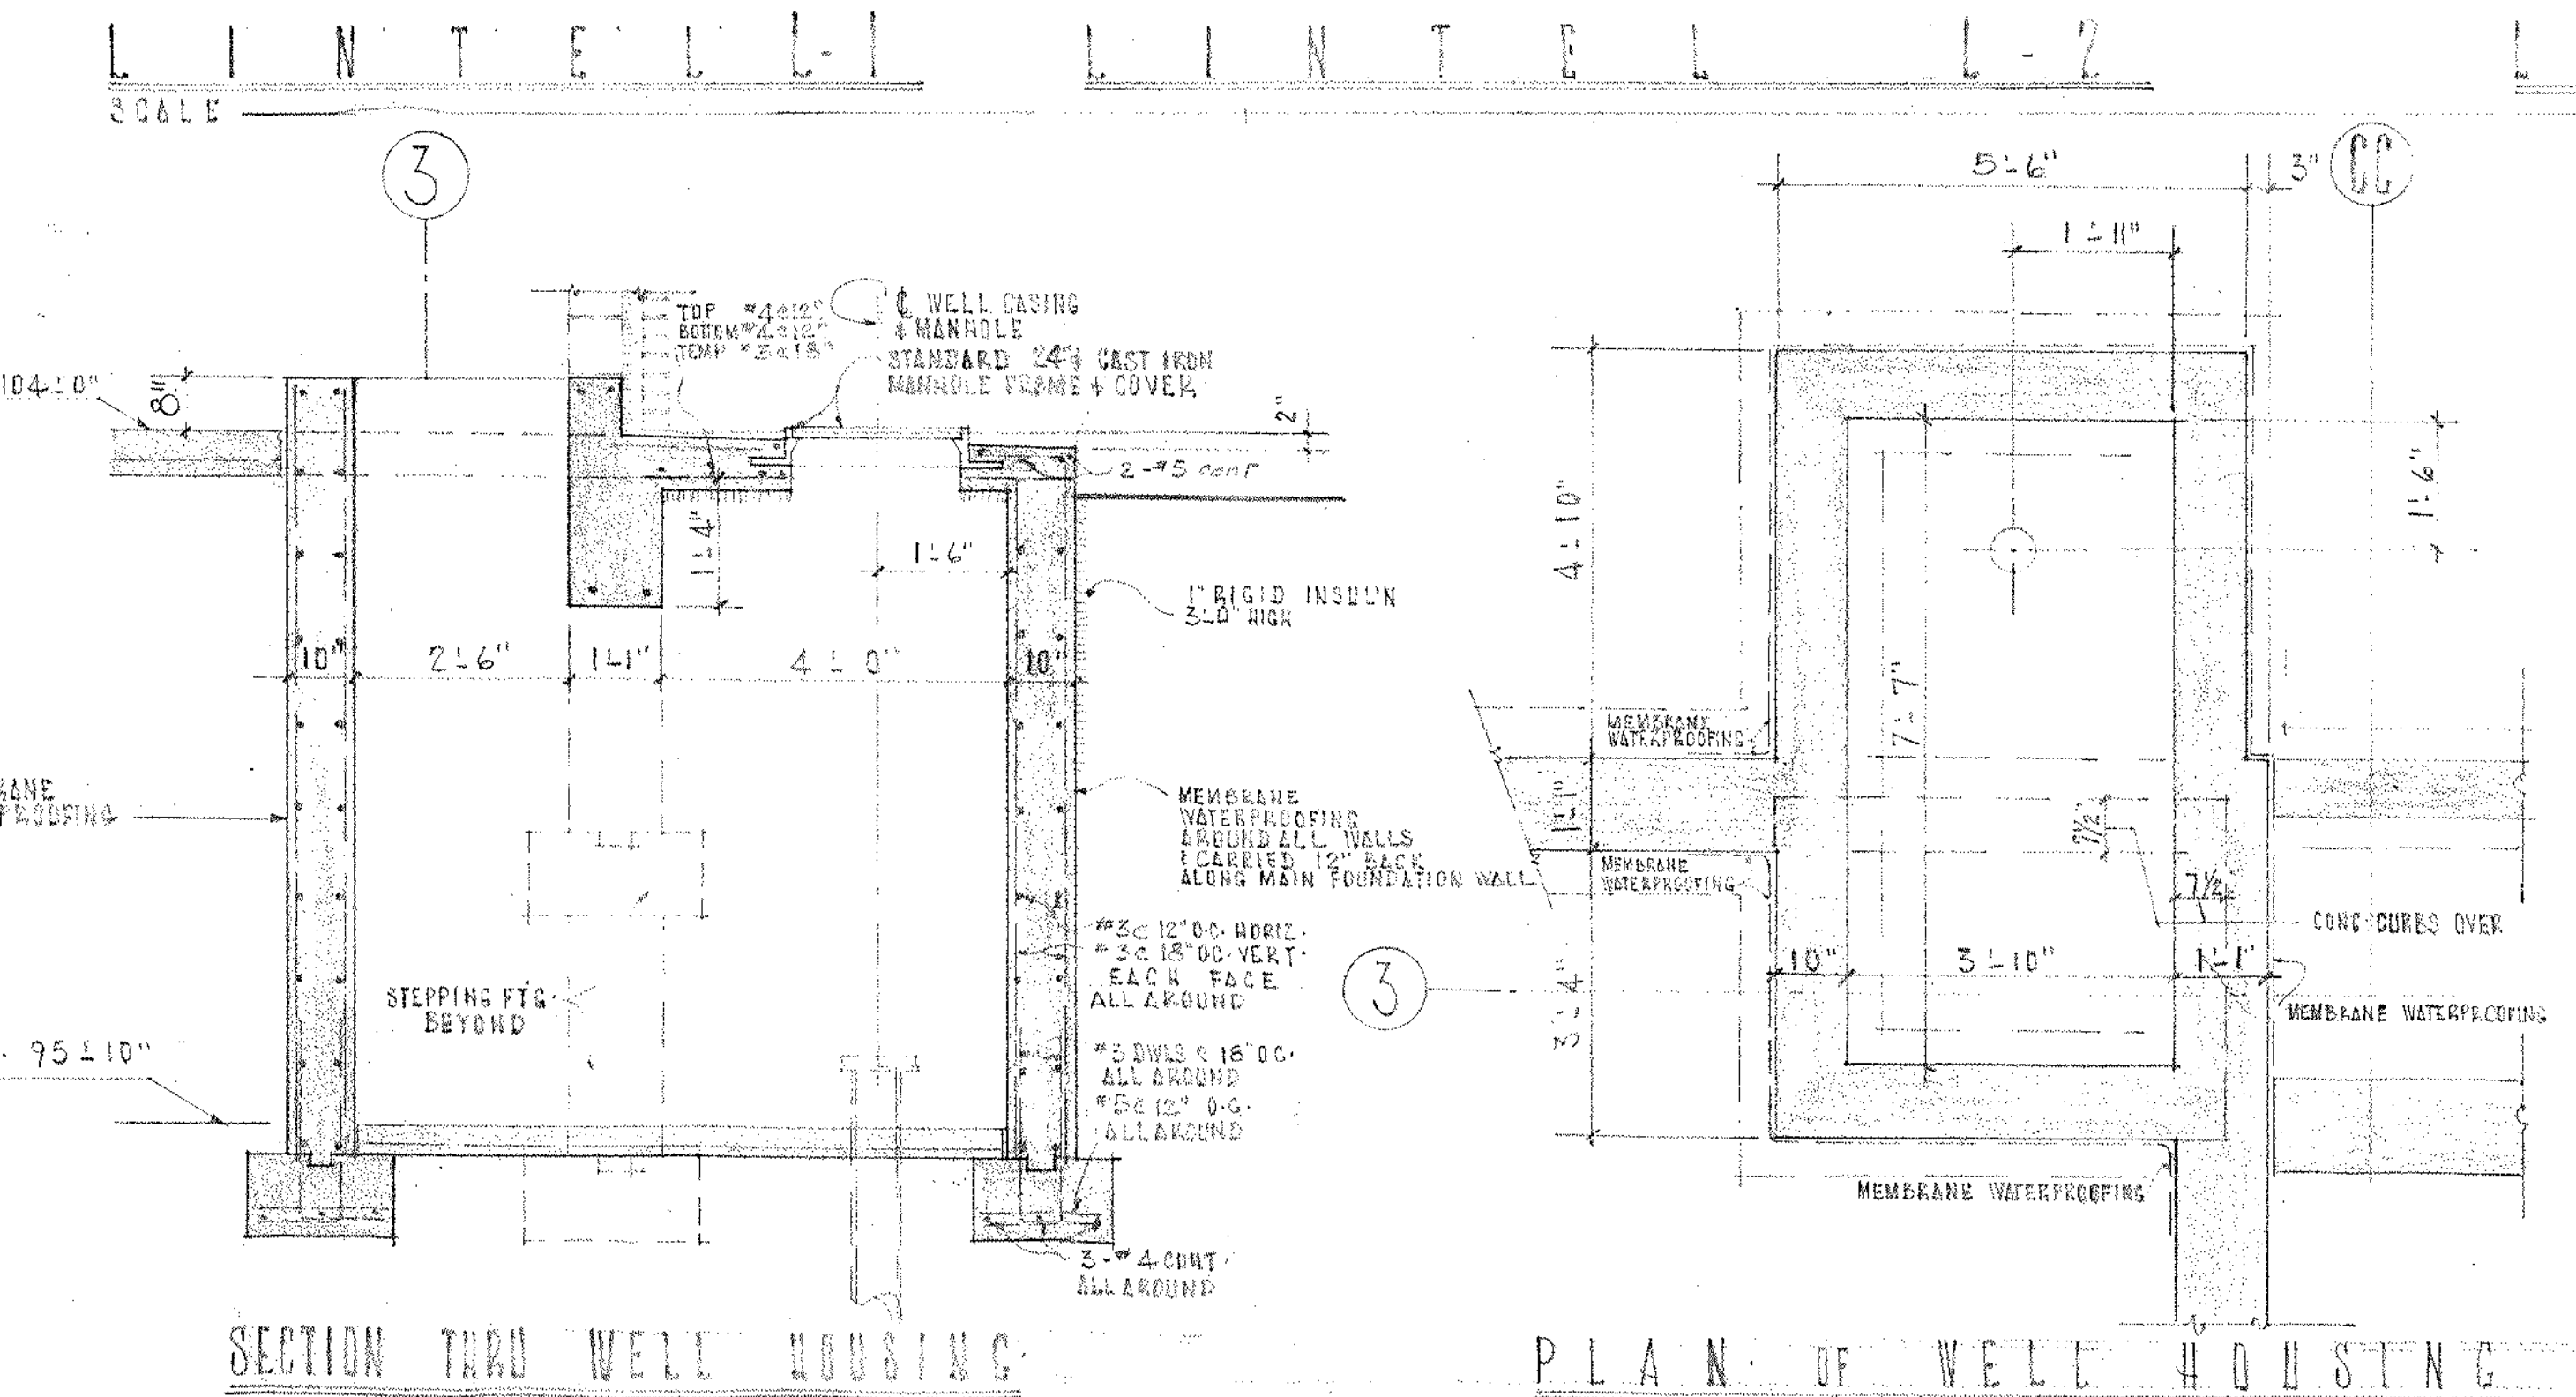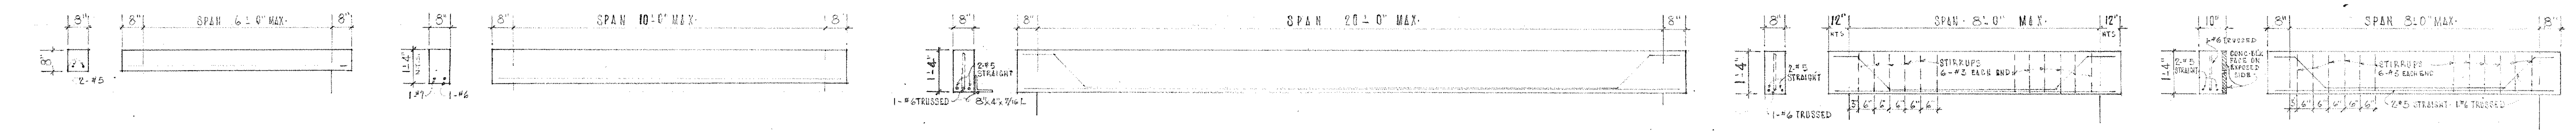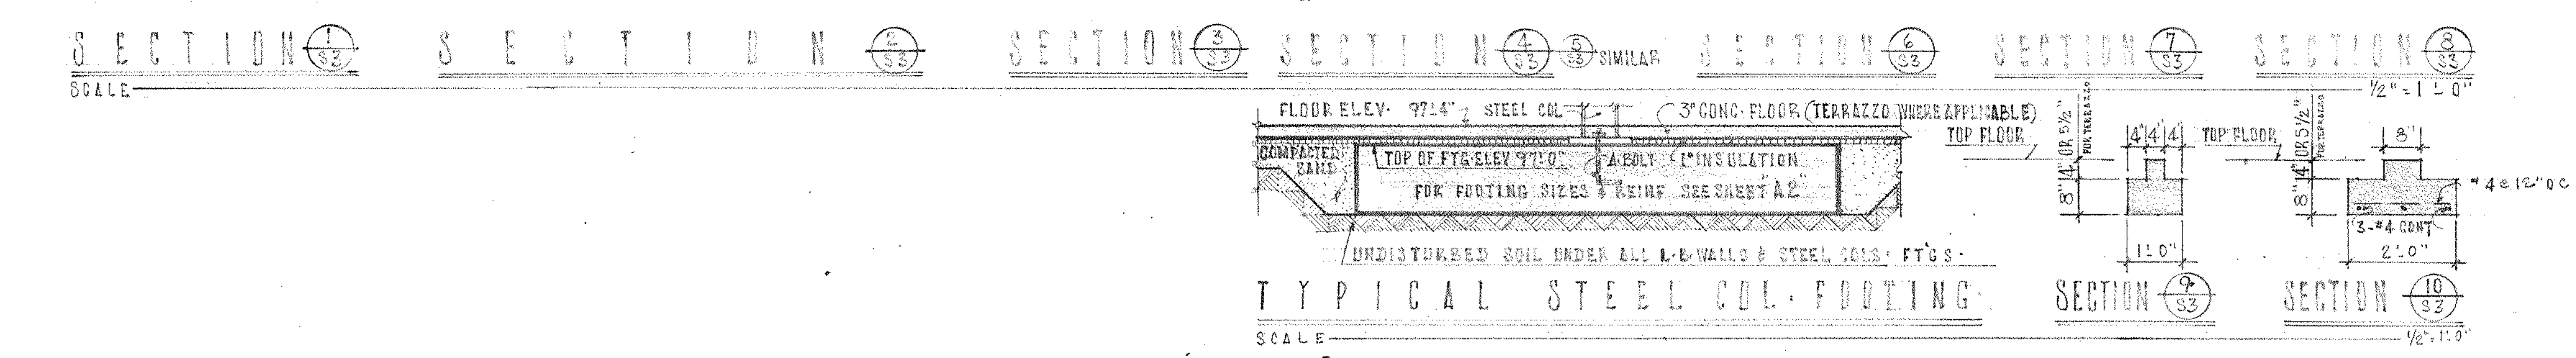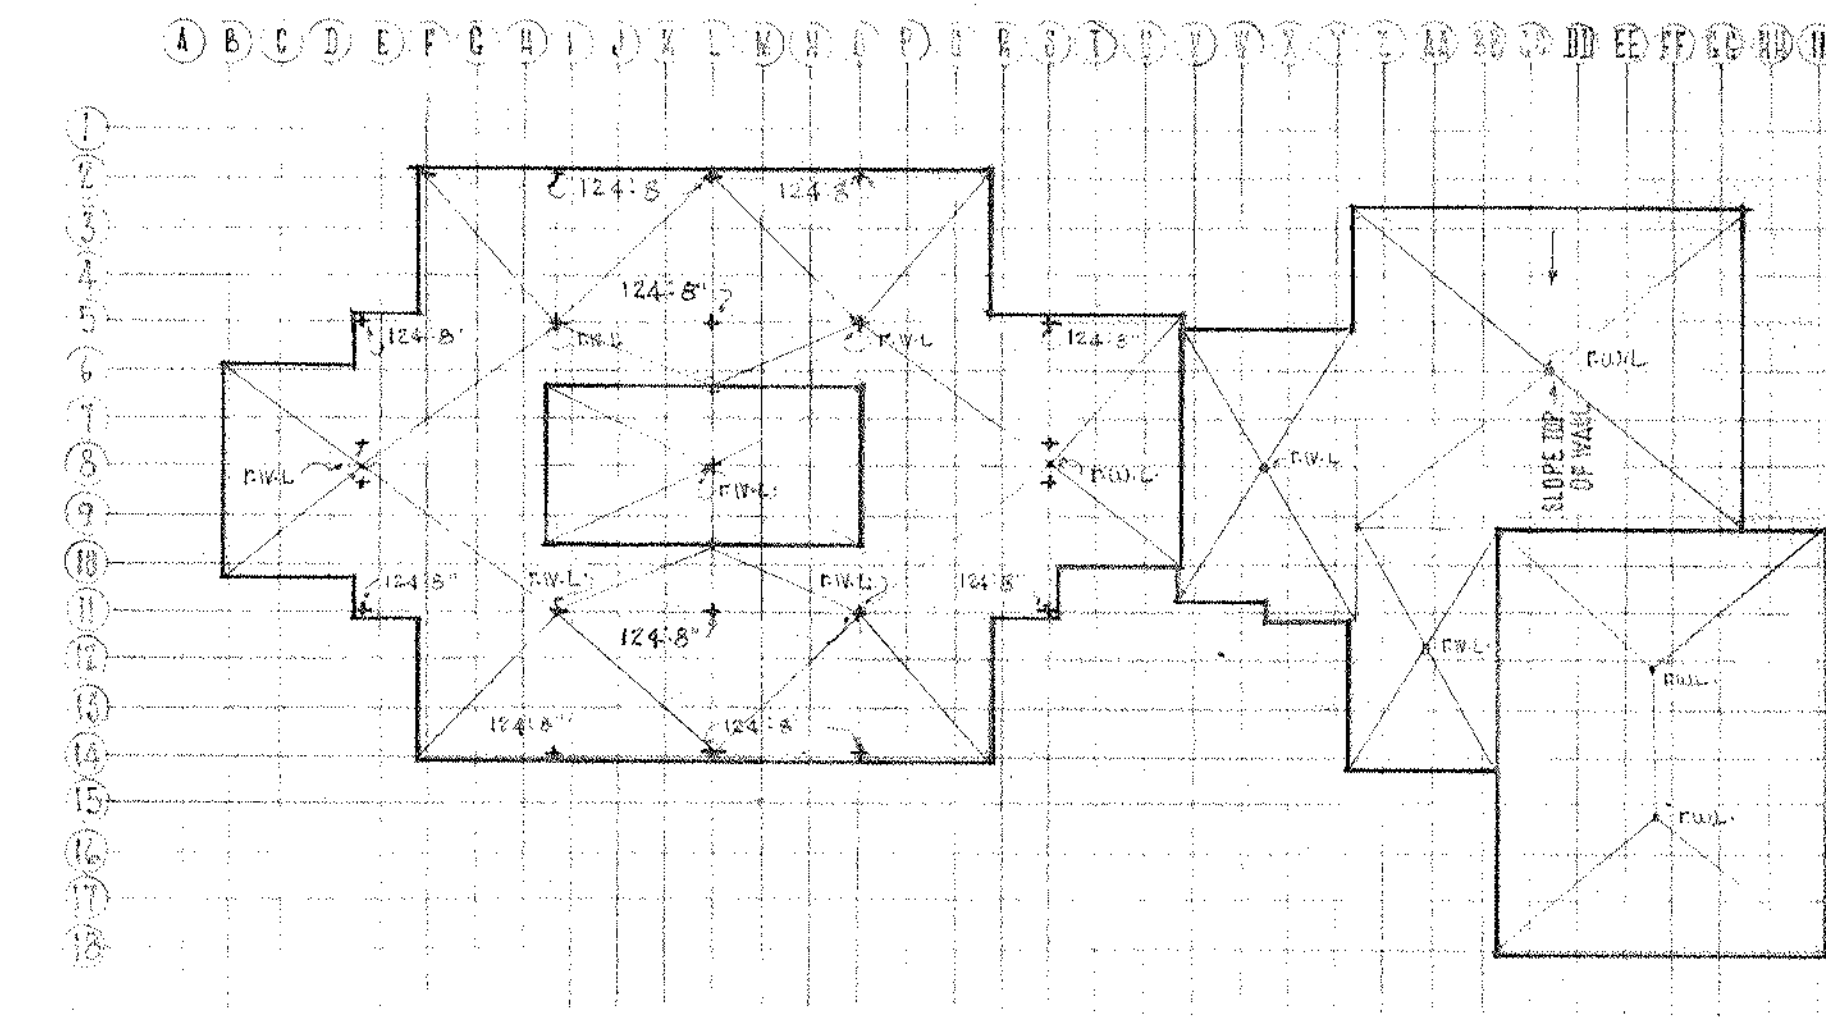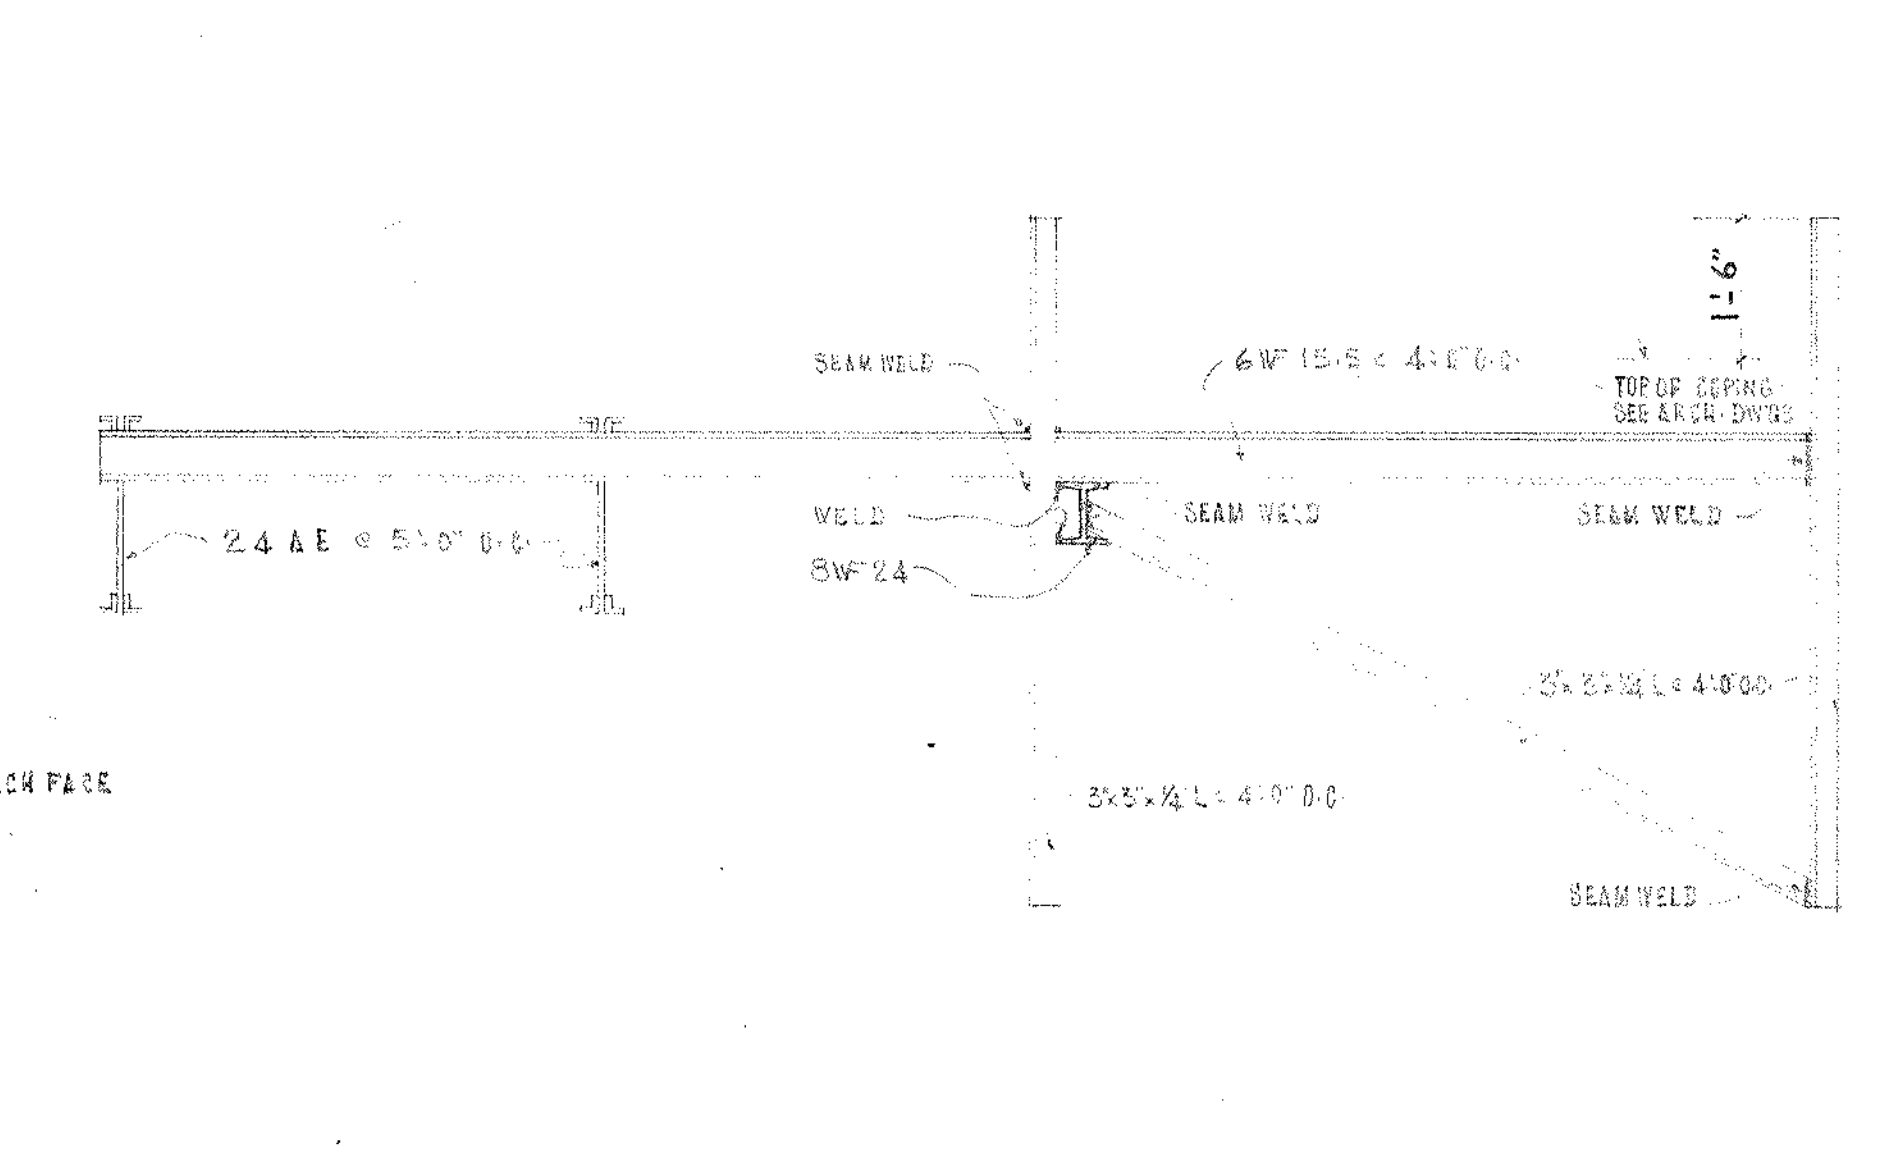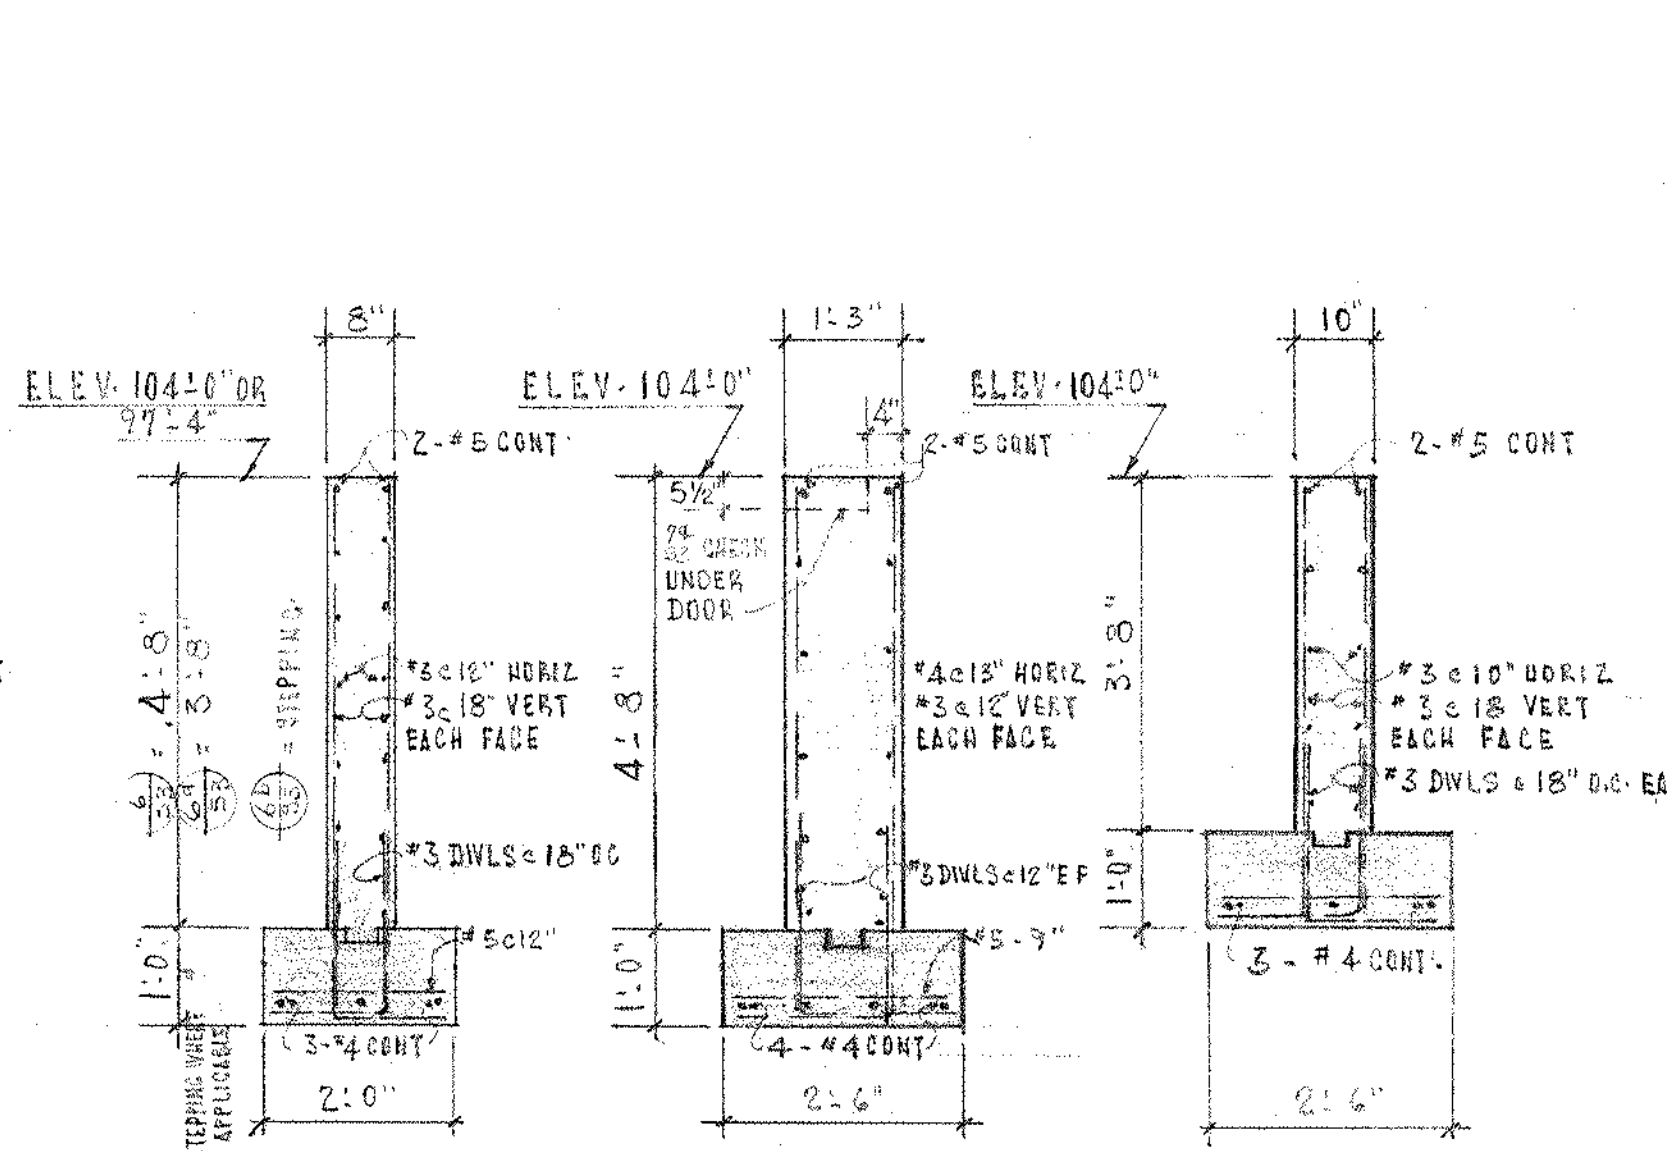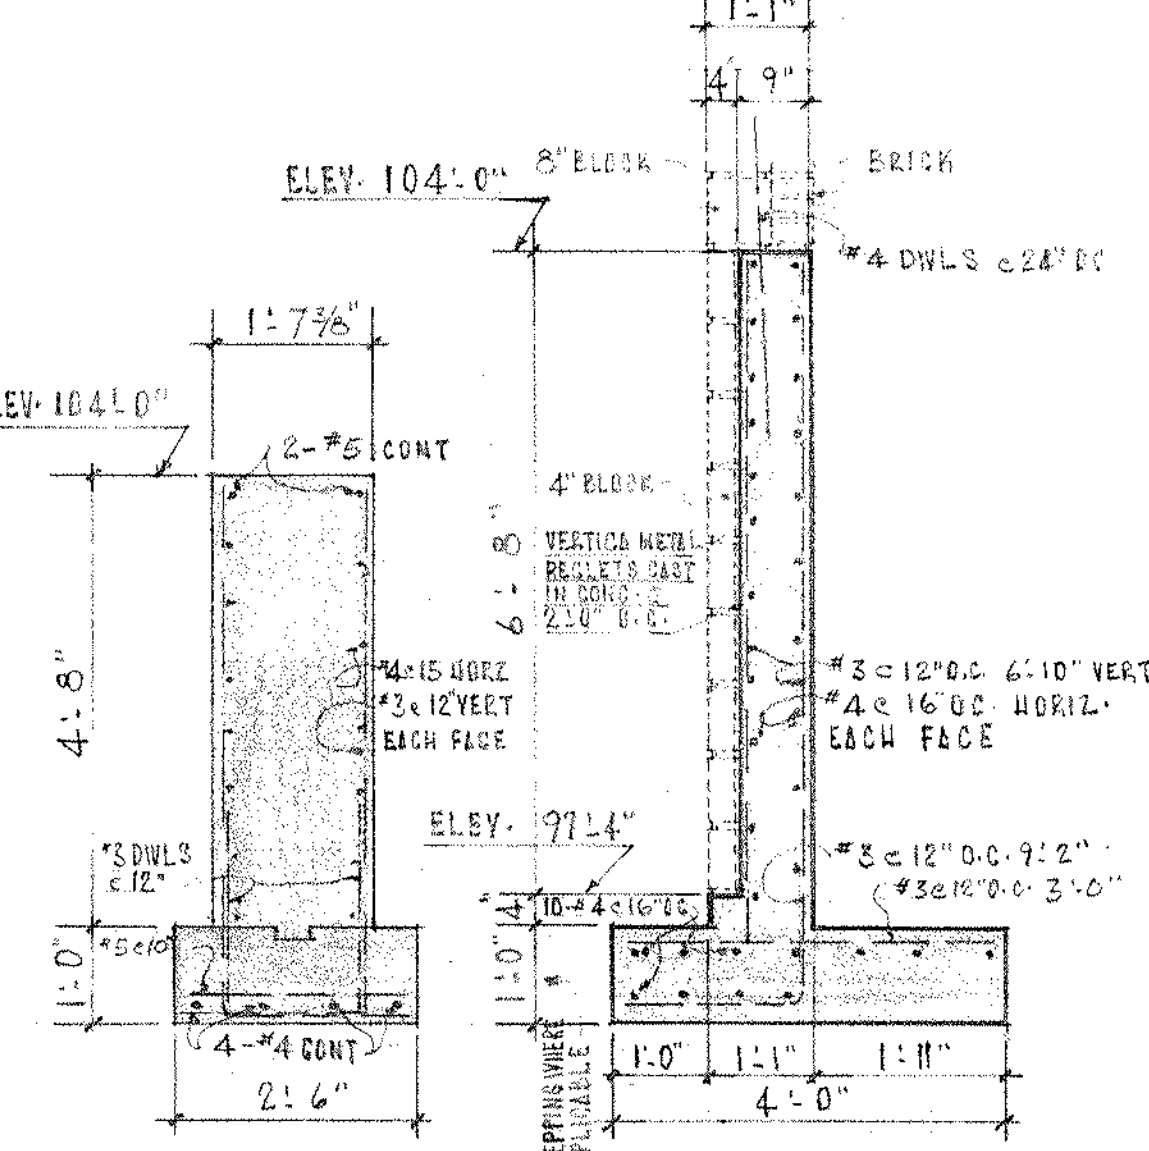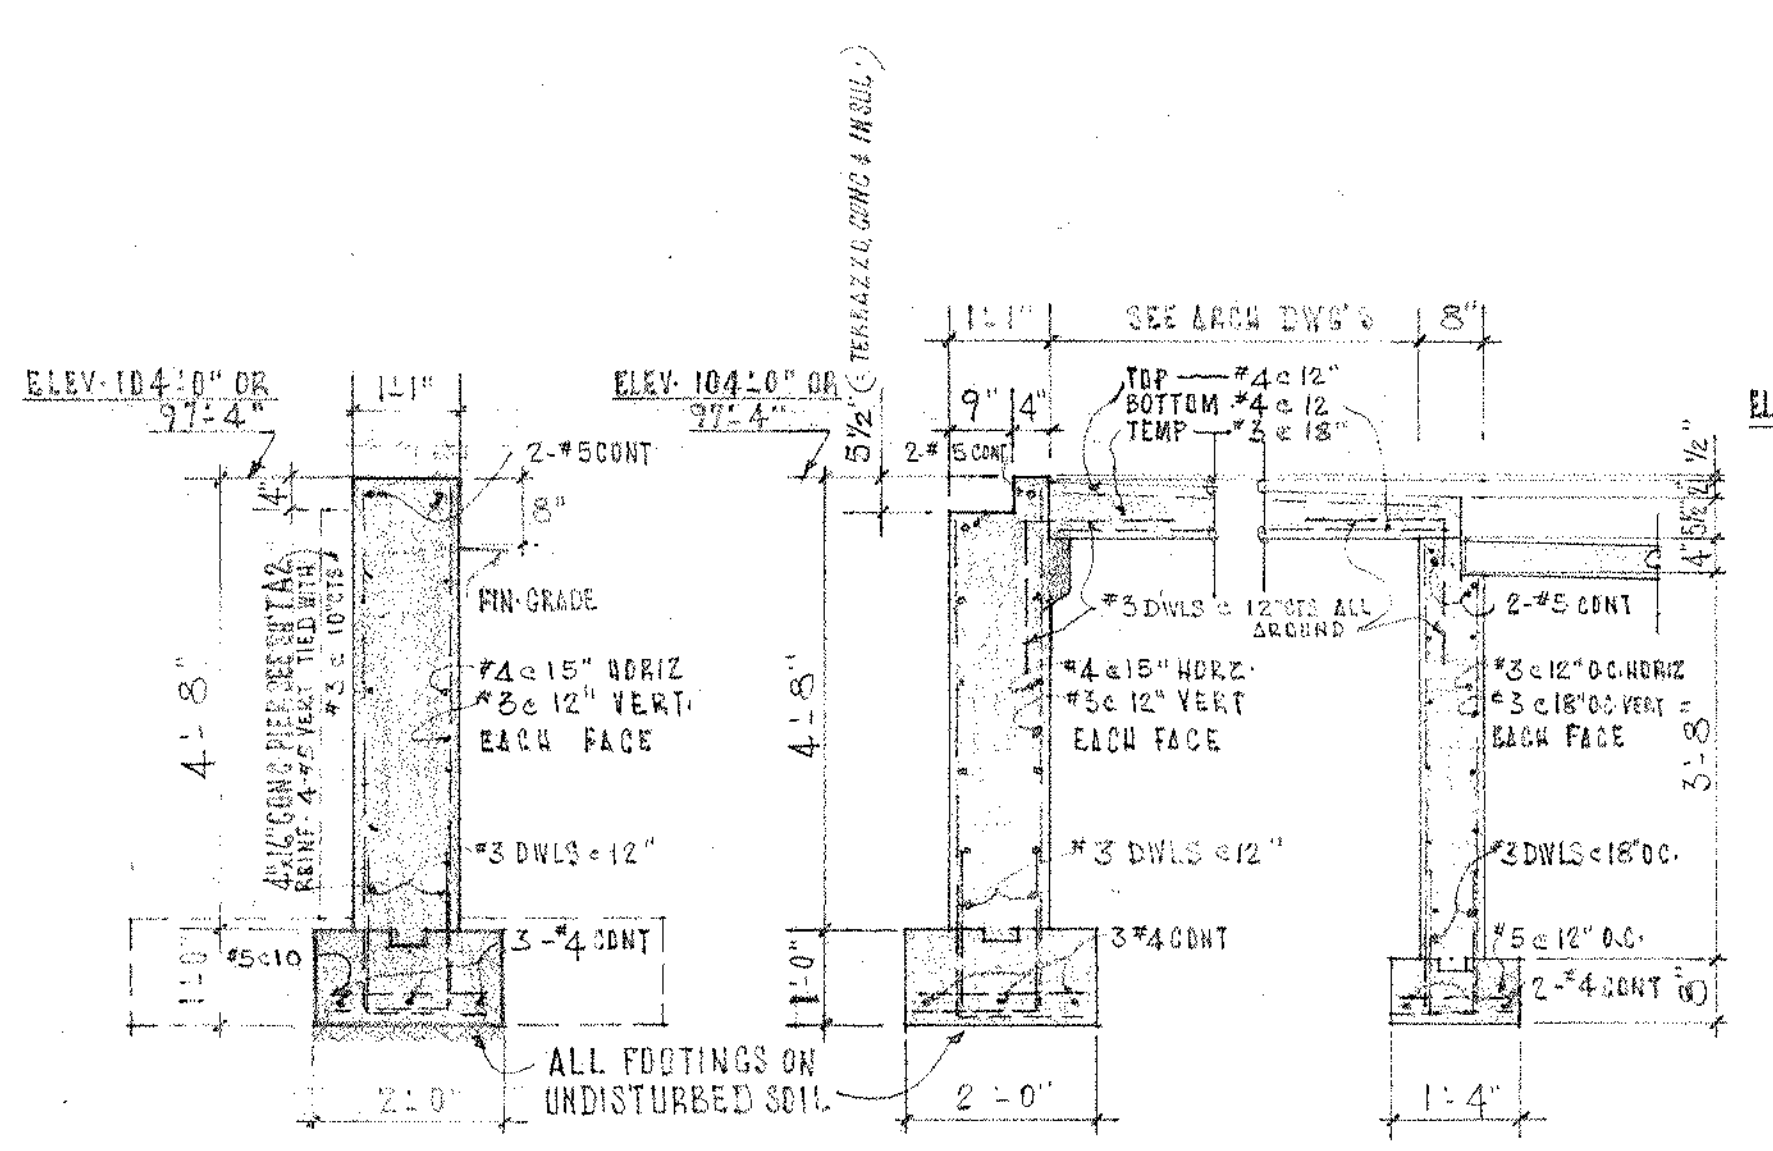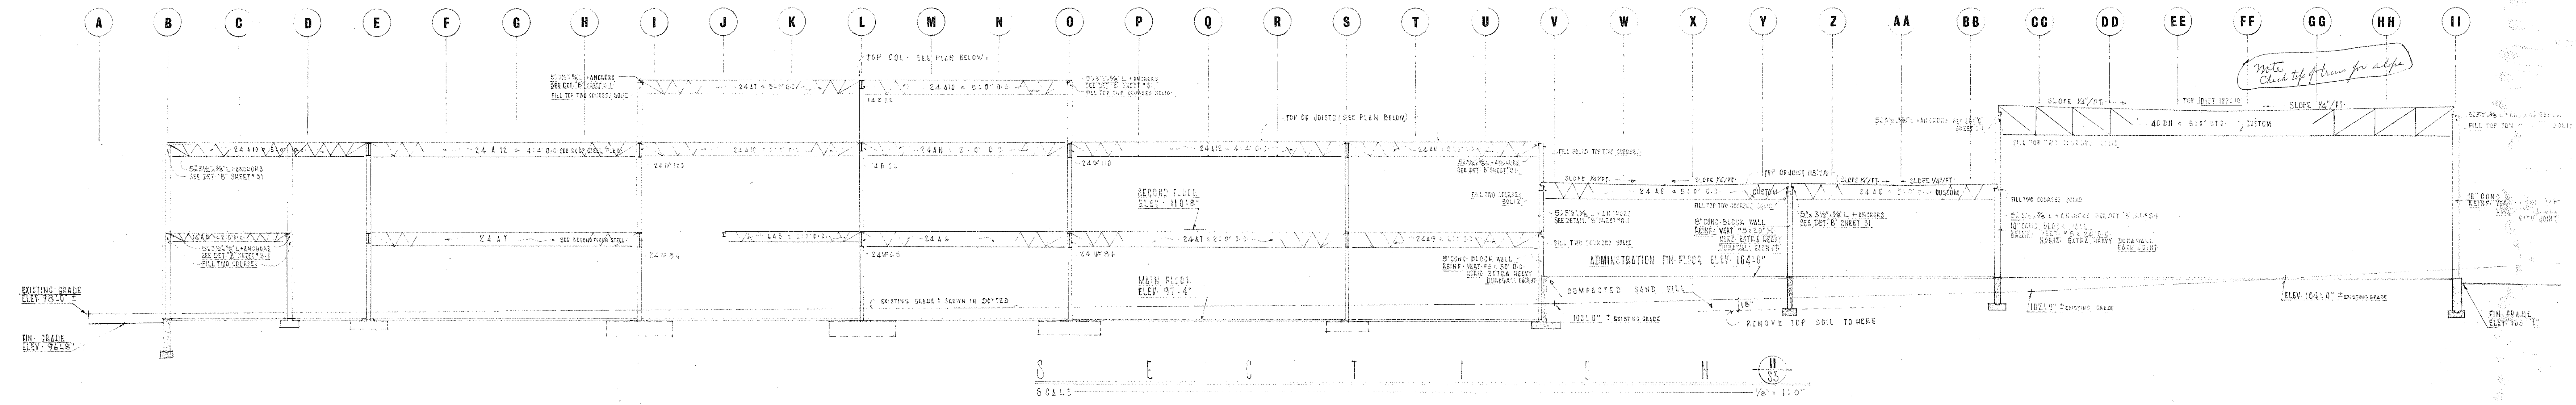

NOTE:
 RAISE ALL EXT. BLOCK WALLS 1 BLOCK COURSE.
 RAISE TOP OF ALL ROOF STEEL 8" AND SLOPE ALL ROOFS 1/4"/FT. (OR 8" TO LOW POINTS)