

1 ADDENDUM #2

All clauses set forth in the Bidding Documents, Contract Documents and General Requirements of the original Contract Documents shall apply to and govern this work. The addendum refers to changes and additions to the original Contract Documents and is to be read in conjunction with the same. All other parts of the original Contract Documents are to be considered as applying to the work of this Contract with the exceptions and changes as noted below.

1.1 ADDENDA

.1 Reference Addendum #1:

.1 Reference Drawings Item 1.2.2 - Drawing A1-101 New Roof Plan:

- .1 Do not re-roof the area noted in attached sketch ASK-101R1. This area will be re roofed in the future.

1.2 SPECIFICATIONS

.1 Reference Section 00 21 13 - Instructions to Bidders:

- .1 Reference Paragraph 1.30.1.6 - revise to read:
"Substantial Completion 19 NOV 2021"

1.3 DRAWINGS

.1 Reference A1-001 Context Plan & Project Info:

.1 Reference Roof Type Schedule:

.1 Reference Type R2:

- .1 Delete following wording: "NEW 90mm RIGID INSULATION, (R21), MECHANICALLY ATTACH" and replace with the following "NEW 165mm RIGID INSULATION (R39), MECHANICALLY ATTACH".
- .2 Delete the following wording: "EXISTING 75mm RIGID INSULATION (R18) TO REMAIN".

.2 Reference Drawing A1-800 - Details:

.1 Reference Detail 2:

- .1 Contractor has the option to coordinate disposal of roof ballast / gravel on adjacent Town of Cornwall storage yard. Exact location to be coordinated by owner prior to dumping.

END OF SECTION

UPPER ROOF CAP FLASHING IS TO BE REPLACED PRIOR TO RE-INSTALLING THE NEW CAP FLASHING. RELOCATE THE SCREWS ON THE TOP ROW OF THE METAL WALL CLADDING SO THEY ARE BELOW THE NEW CAP FLASHING. THIS WILL ALLOW THE CLADDING TO BE REMOVED IN THE FUTURE WITHOUT AFFECTING THE NEW CAP FLASHING.

CHIMNEY TO REMAIN. NO ROOF PATCHING REQUIRED.

ROOF WITHIN HATCHED AREA IS NOT TO BE REPLACED.

CAP FLASHING TO REMAIN IN PLACE


CLADDING TO REMAIN IN PLACE, TYPICAL FOR NOTE 4 ON THIS SKETCH

EXISTING LADDER TO REMAIN

EXISTING ROOFING TO REMAIN IN PLACE, TYPICAL FOR NOTE 8 ON THIS SKETCH.

APPROX. ROOF AREA: 829m²

APPROX. ROOF AREA: 507m²
CONTRACTOR TO FIELD VERIFY ROOF AREAS, TYP.

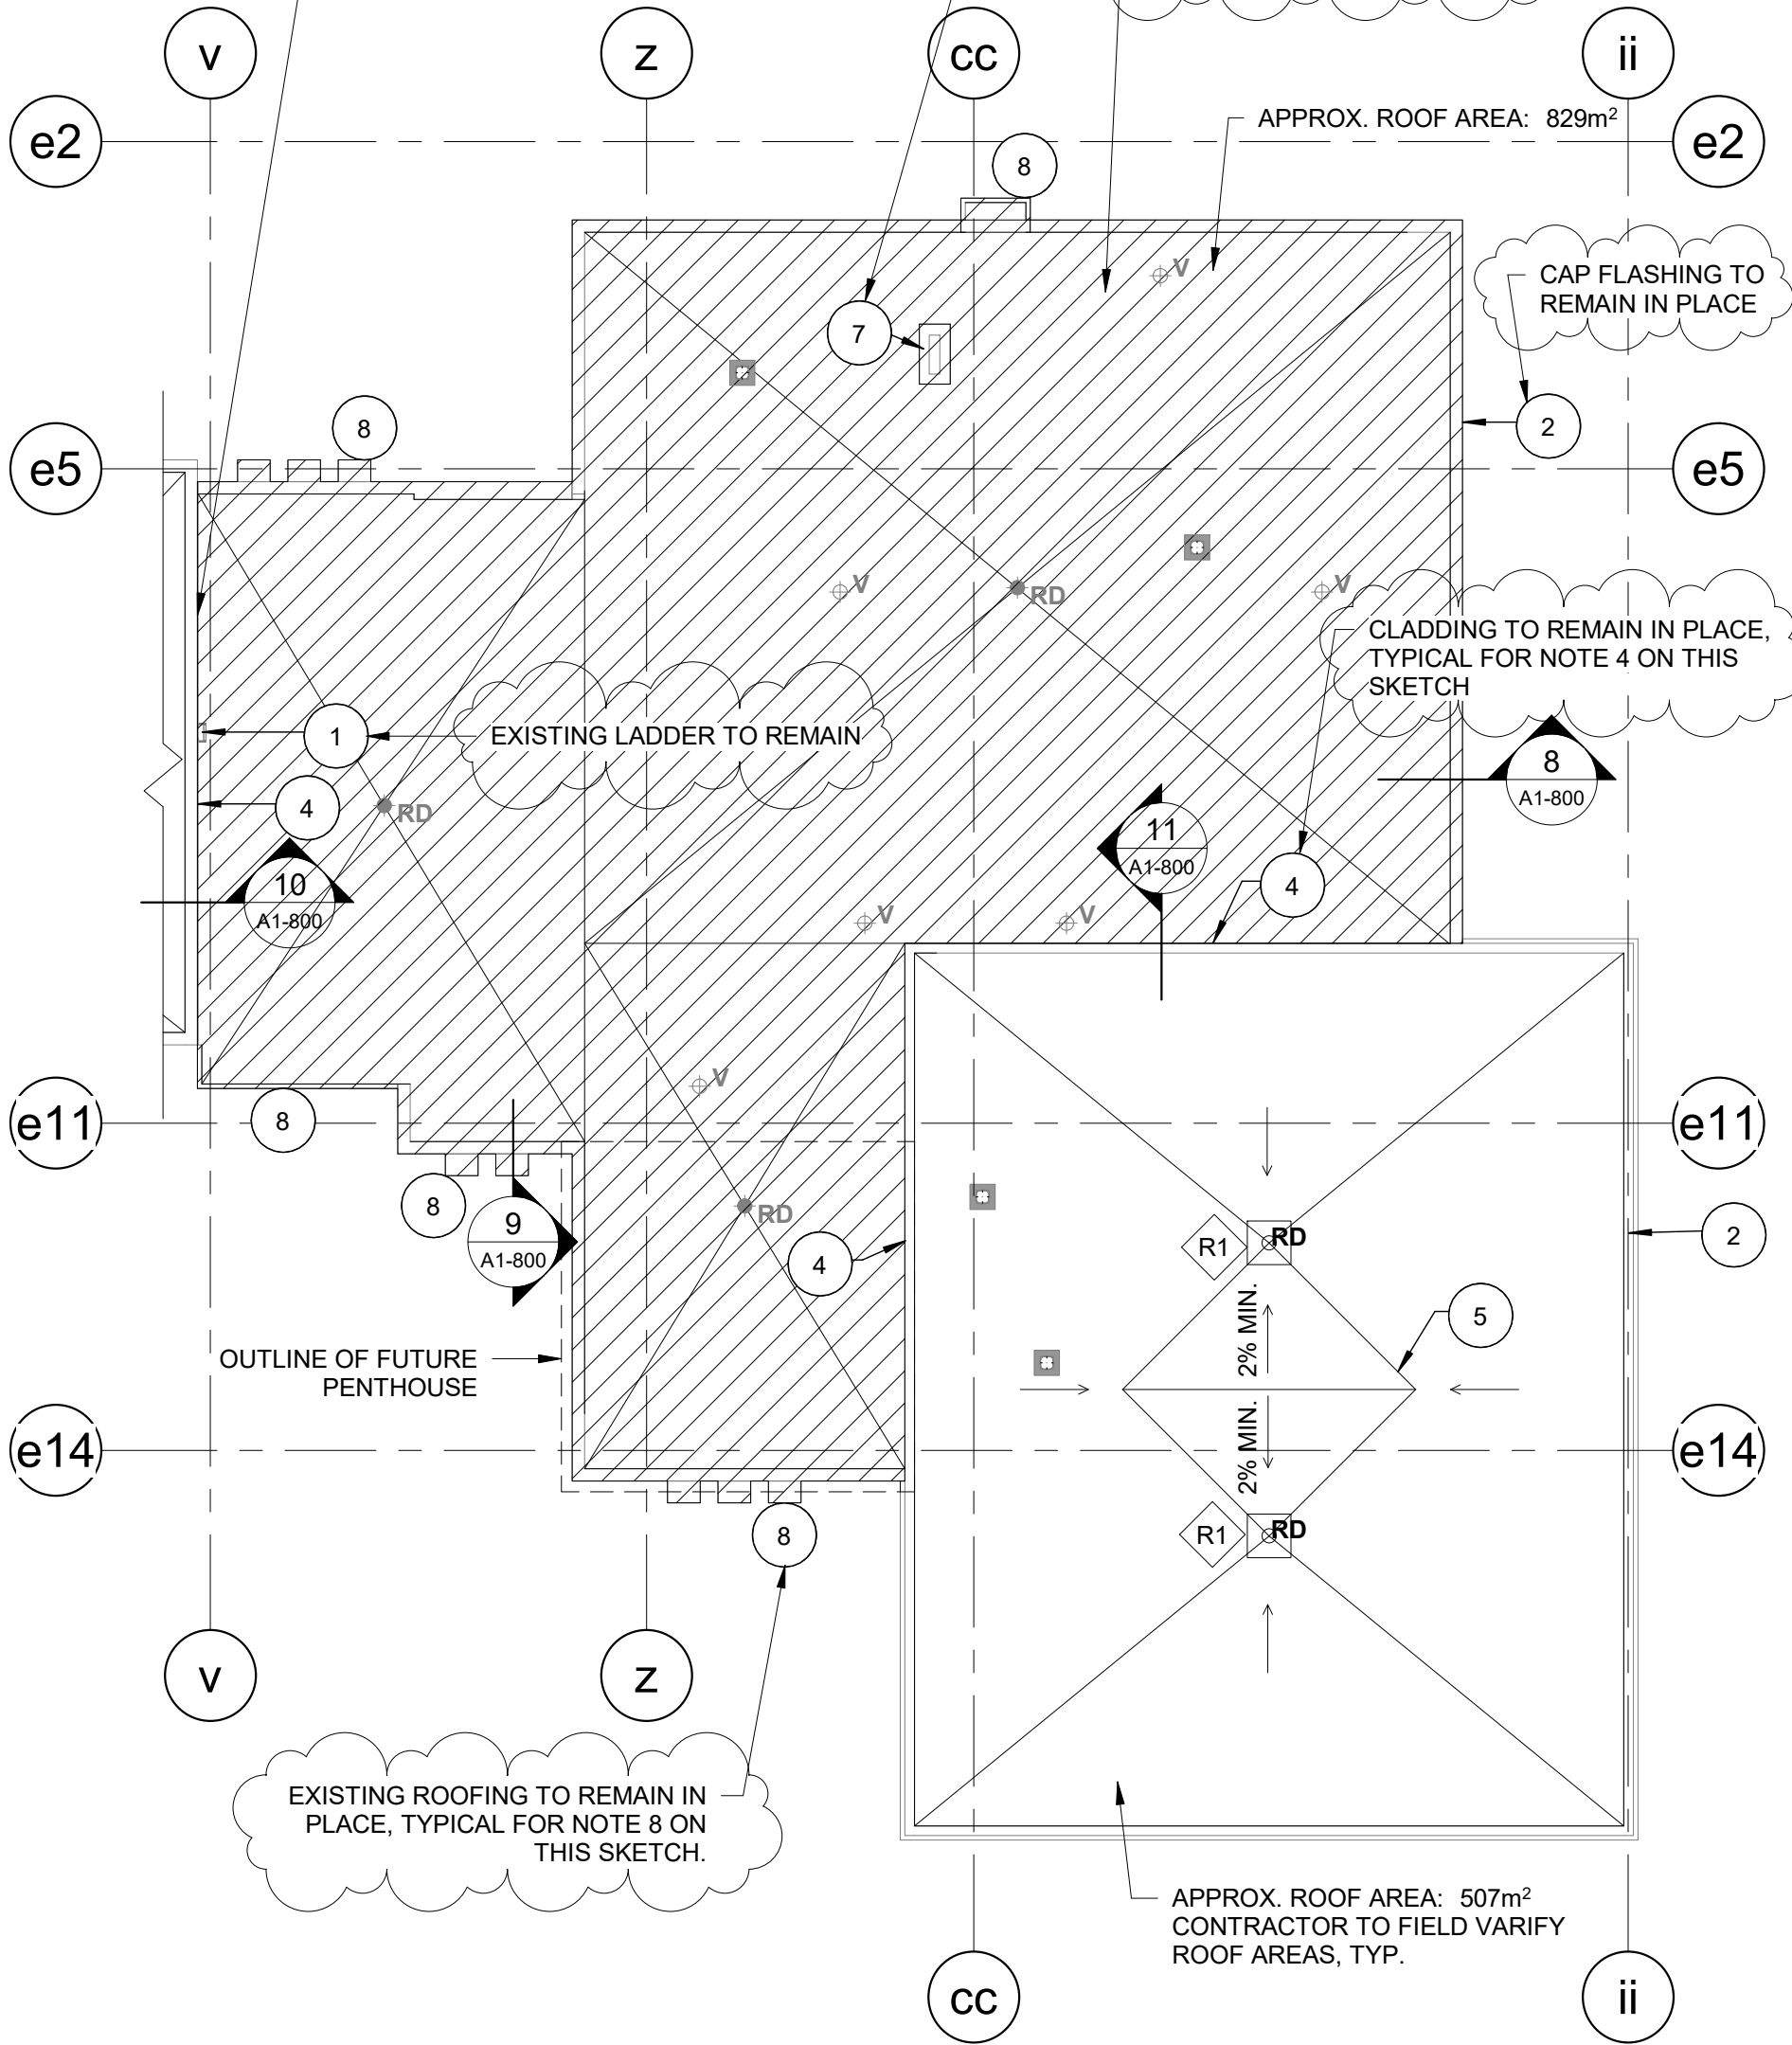

1 NEW ROOF PLAN - PARTIAL
ASK-101R1 1:200